



**DESCHUTES COUNTY
ROAD DEPARTMENT**

61150 S.E. 27TH STREET
BEND, OREGON 97702
PHONE 388-6581 FAX 388-2719



DESIGNED BY	DATE	CHECKED BY	DATE
G. Kolb			
PROJECT ENGINEER		DATE	
COUNTY ENGINEER APPROVAL		DATE	
ROAD DEPT. DIRECTOR APPROVAL		DATE	


DATE	BY	REVISIONS

SCALE	FILE NAME
HORIZONTAL:	Design.Dwg
VERTICAL:	




**BRIDGE #17C30
GRIBBLING RD
DETAILS**

**PROJ. #
W-2XX
SHEET
X OF XX**

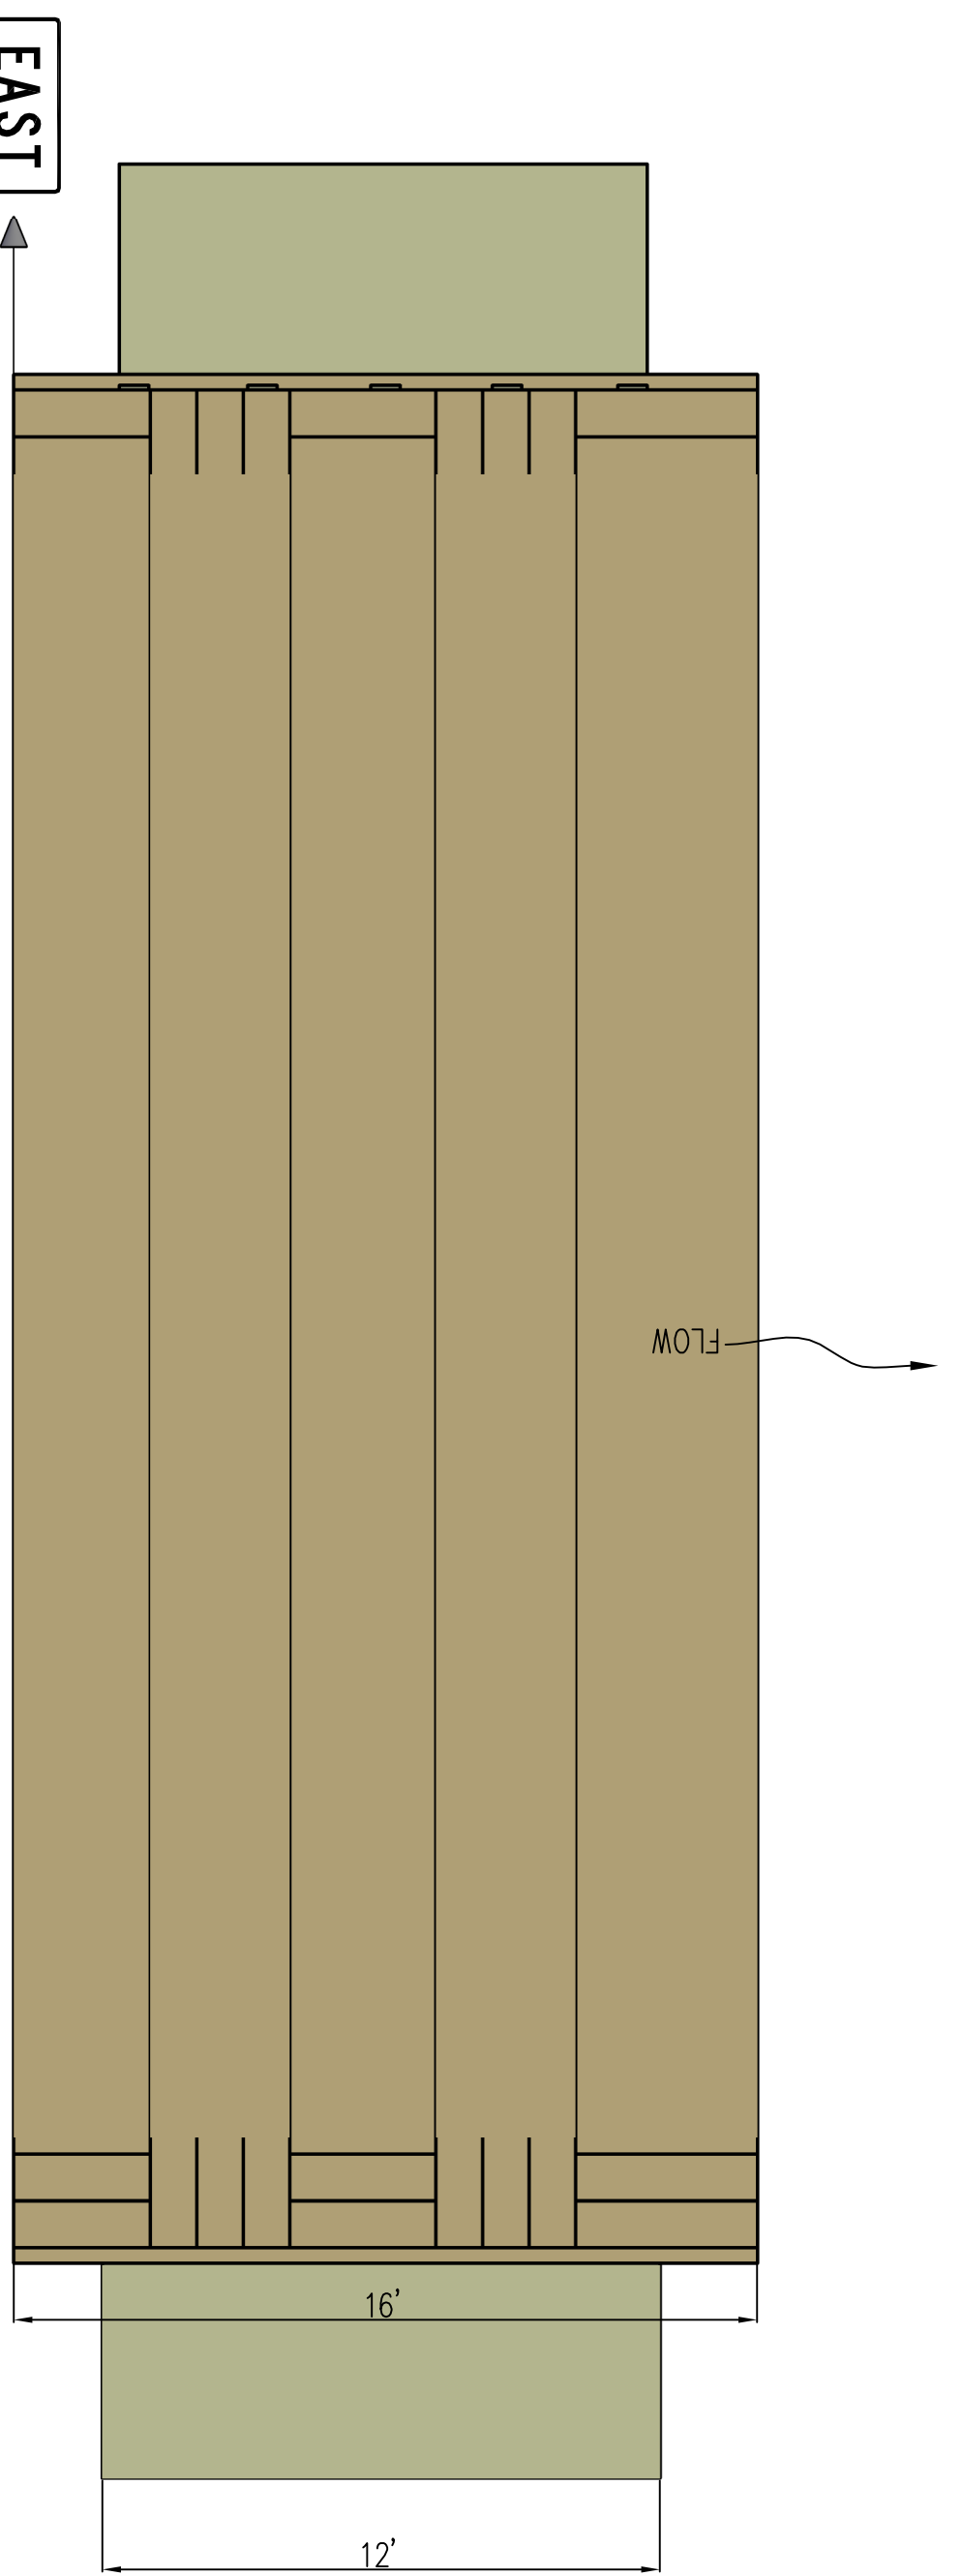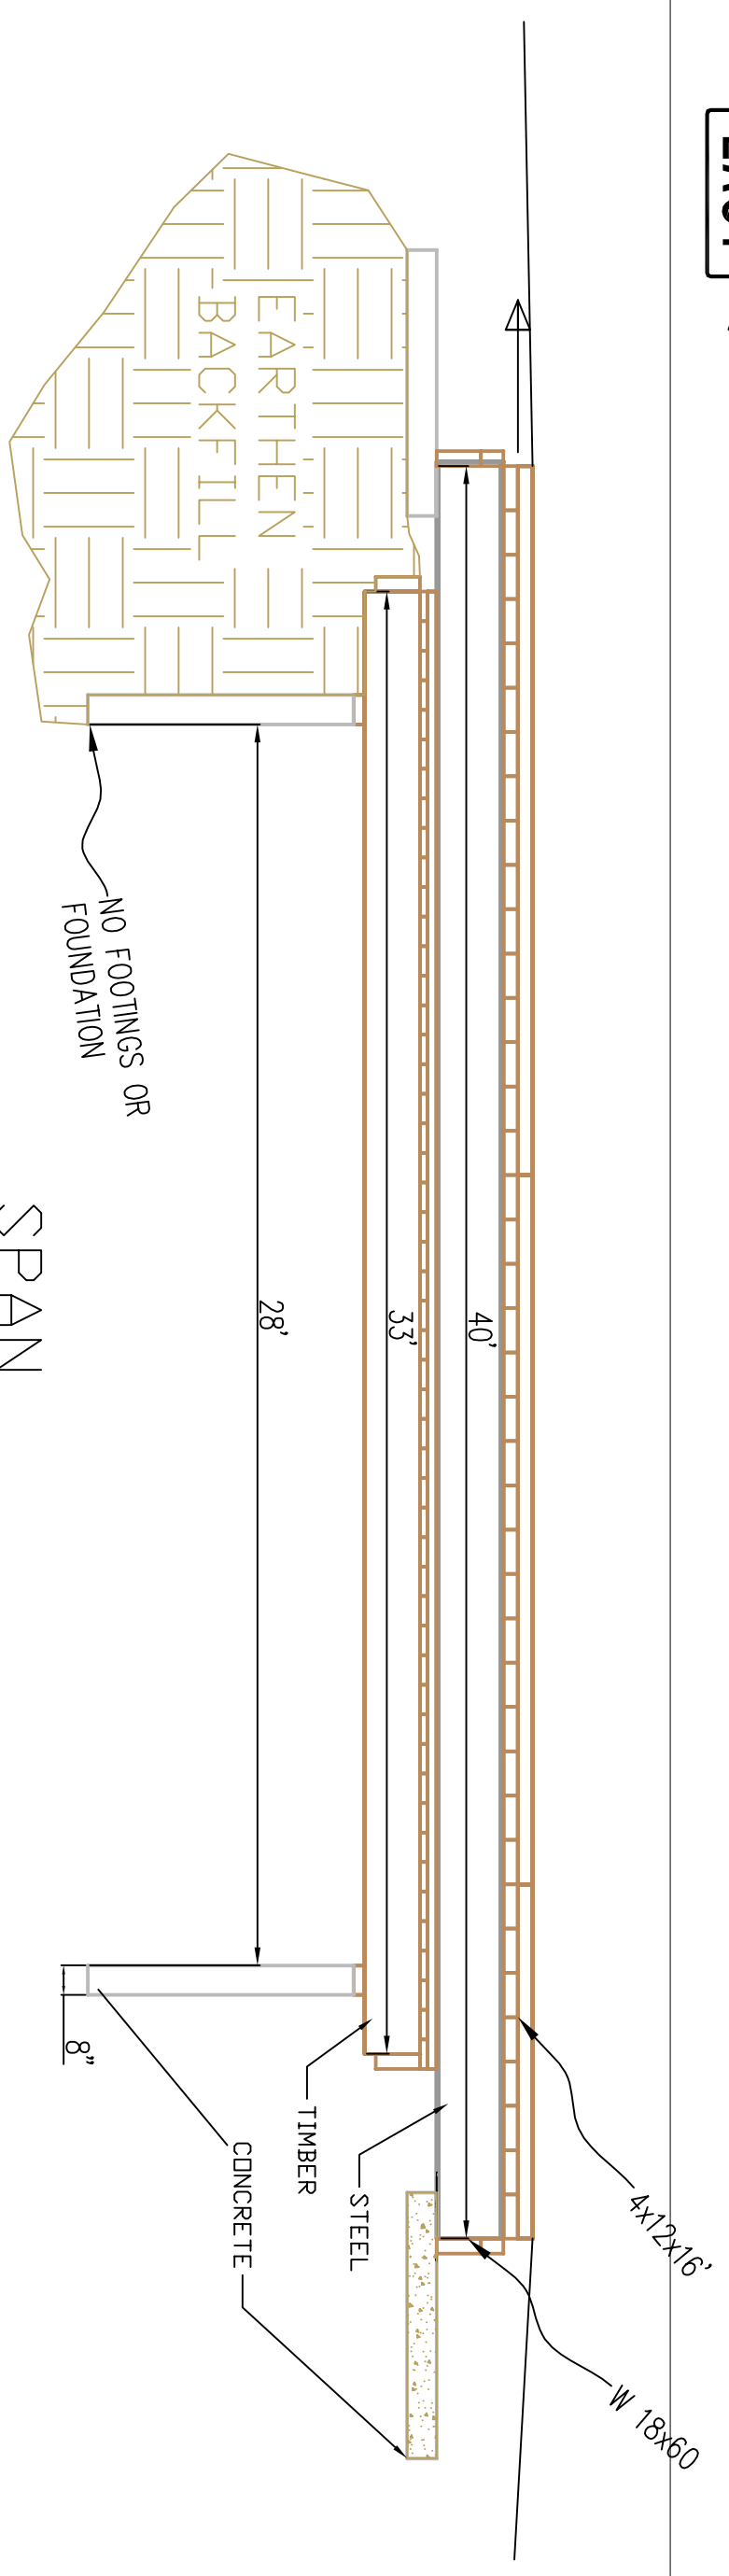

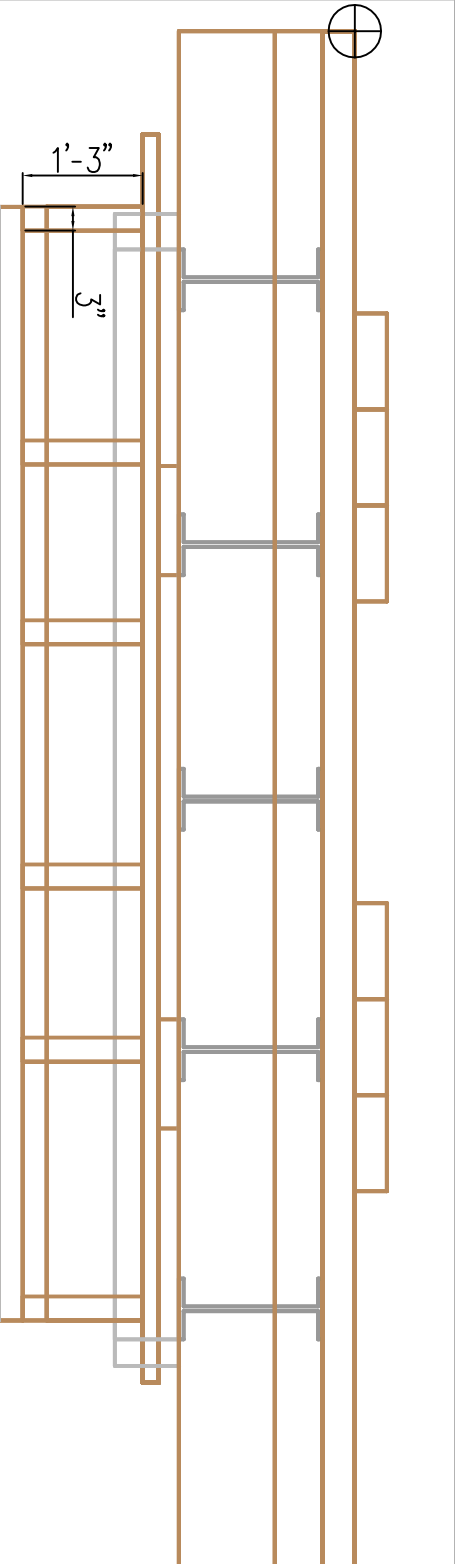

NOTE: ORIGINAL DOCUMENTATION SHOWED STRINGERS AS 16X6", BUT THE TIMBER STRINGERS MEASURED IN THE FIELD ARE 16X4"

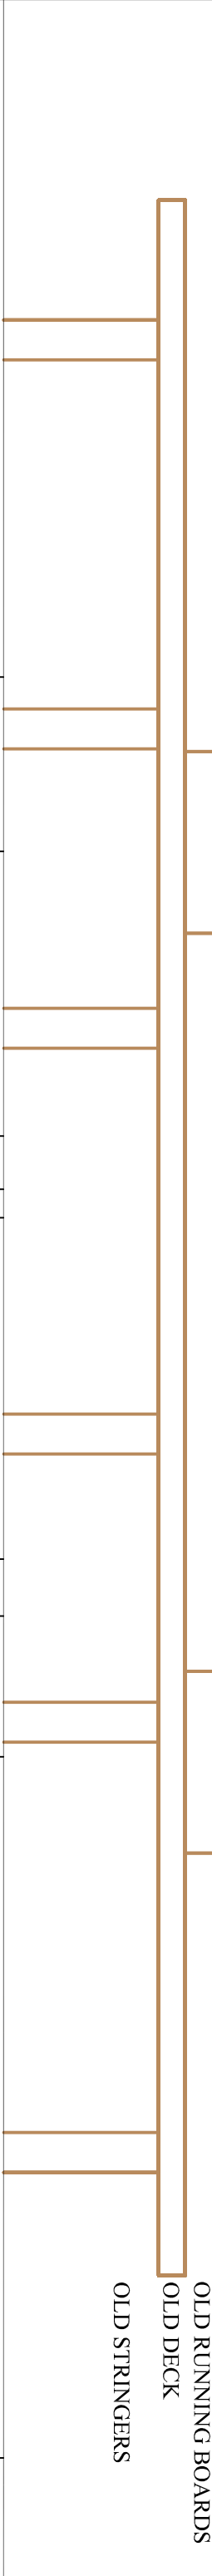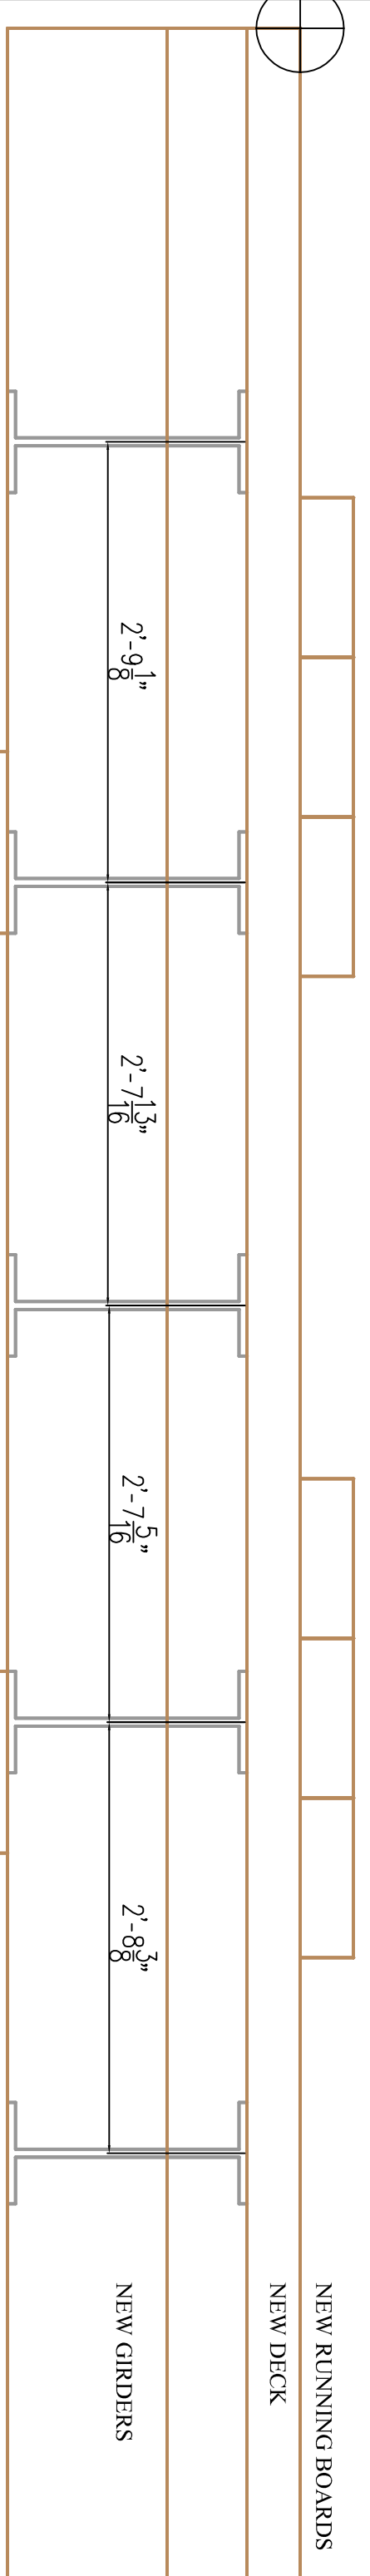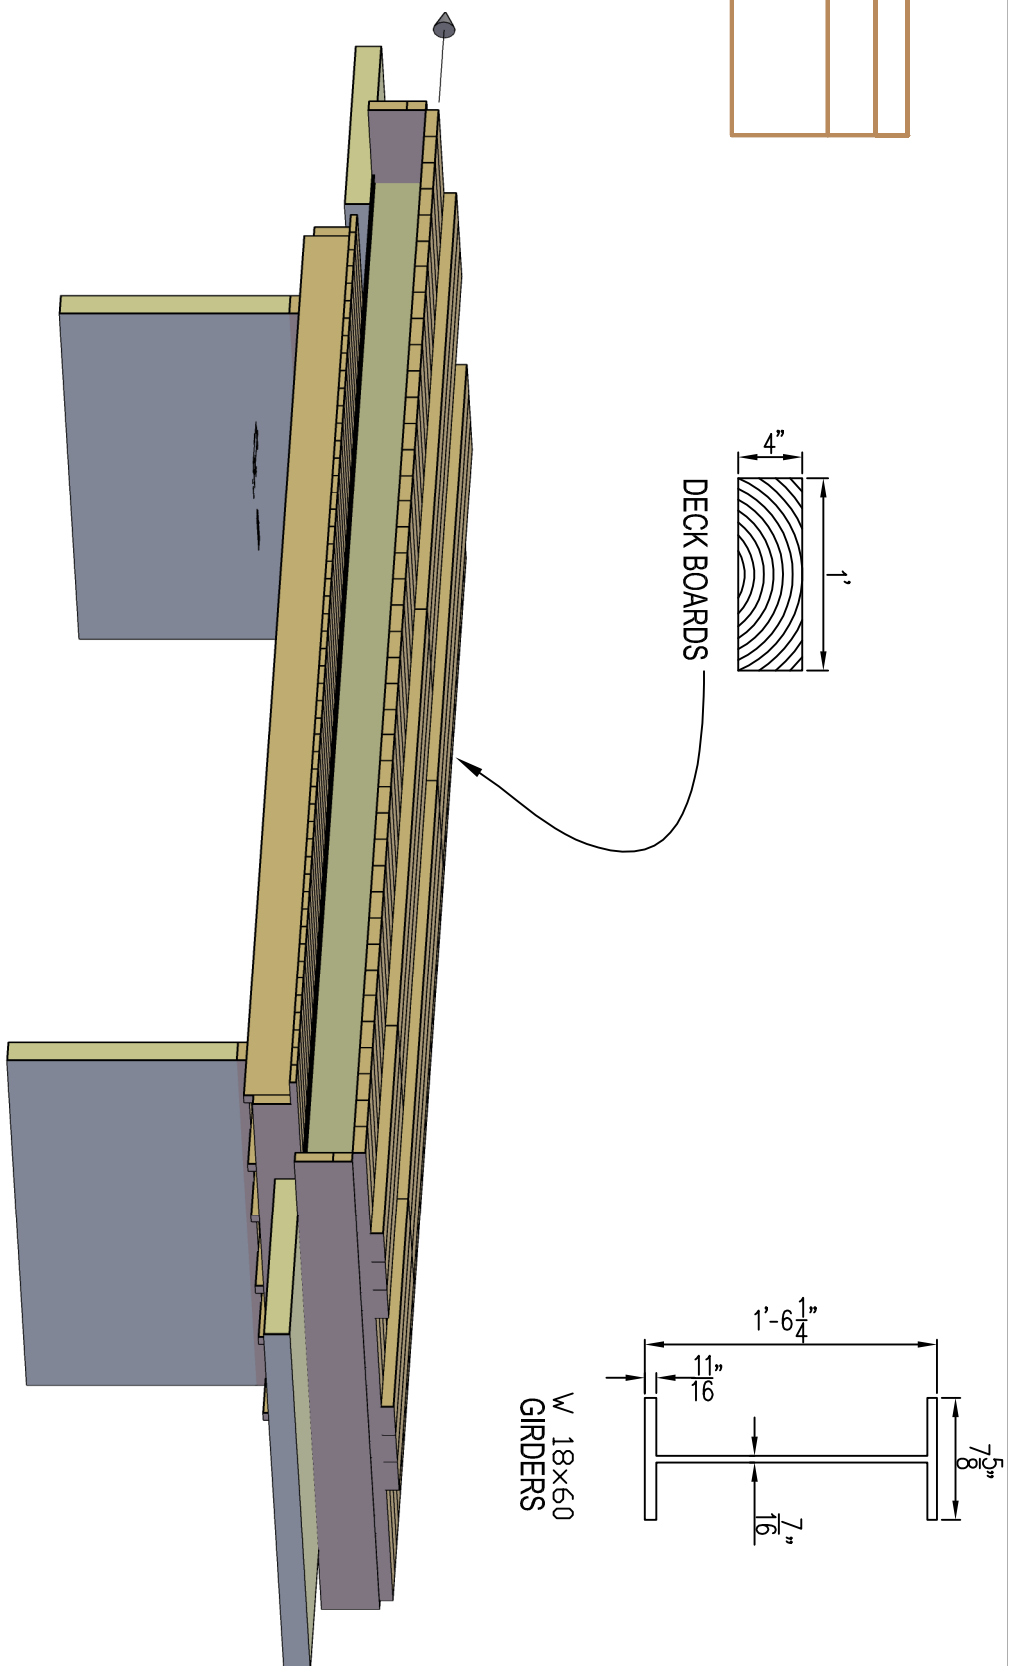

DESCHUTES COUNTY
ROAD DEPARTMENT

61150 S.E. 27TH STREET
 BEND, OREGON 97702
 PHONE 388-6581 FAX 388-2719

T. Wilson DRAWN BY	DATE
G. K. Ols PROJECT ENGINEER	DATE
COUNTY ENGINEER APPROVAL	DATE
ROAD DEPT. DIRECTOR APPROVAL	DATE

DATE	BY

REVISONS	

S C A L E
HORIZONTAL:
VERTICAL:

FILE NAME:
Design.Dwg

BRIDGE #17C30
GRIBBLING RD
 DETAILS

PROJ. # _____
 SHEET _____
 OF _____