



GRAVELED APPROACH CONNECTING TO PUBLIC ROAD

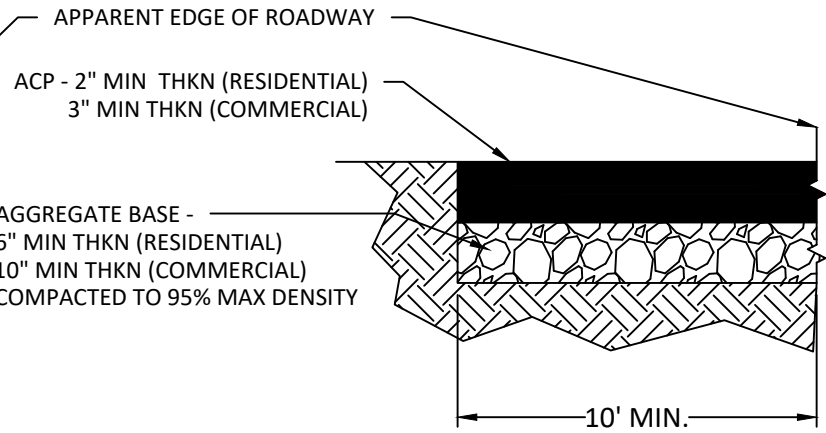


ASPHALT APPROACH CONNECTING TO PUBLIC ROAD (WHERE REQUIRED)

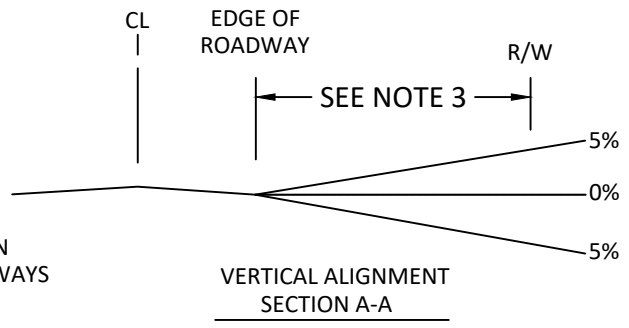

NOTES:

1. ACP SHALL BE COMMERCIAL GRADE MIX PER OSSC.
2. MINIMUM SIGHT DISTANCE MUST MEET OR EXCEED DISTANCES LISTED IN CURRENT EDITION OF AASHTO POLICY ON GEOMETRIC DESIGN OF HIGHWAYS AND STREETS. FOR SIGHT DISTANCE MEASUREMENT, USE DRIVERS EYE HEIGHT OF 3.5' MEASURED TO AN OBJECT HEIGHT OF 2'.
3. MAX DRIVEWAY GRADE AT EDGE OF ROADWAY CAN NOT EXCEED 5% AND MUST MEET REQUIREMENTS OF NOTE 2 TO THE RIGHT-OF-WAY OR MINIMUM OF 10'.
4. GROUND-MOUNTED ADDRESS SIGNS OR MAILBOXES TO BE PLACED A MINIMUM OF 10' FROM APPARENT EDGE OF ROADWAY.
5. WHEN REQUIRED, CULVERT TO BE MIN. 12" DIAMETER OR AS DETERMINED FROM A HYDRAULIC ANALYSIS BY THE ENGINEER OF RECORD.
6. MINIMUM CULVERT END PROJECTION TO BE 12" ON BOTH ENDS.
7. MAXIMUM EMBANKMENT SLOPE TO BE 2:1
8. REFER TO STANDARD DRAWING 1-1 FOR CULVERT INSTALLATION DETAILS.
9. PLACE AND COMPACT MIN. OF 6 INCHES OF 3/4"-0 OR 1"-0 AGGREGATE BASE ROCK TO THE RIGHT-OF-WAY OR MINIMUM OF 10'. (SEE DETAIL ABOVE FOR PAVED DRIVE.)

| | | |
|---|------------------|--------------------------|
|  ROAD DEPARTMENT | | |
| TITLE: RURAL DRIVEWAY AND ACCESS REQUIREMENTS | DWG NO: 1-4 | |
| DATE: 10/31/24 | SCALE: N.T.S. | APPROVED BY: C. SMITH |