
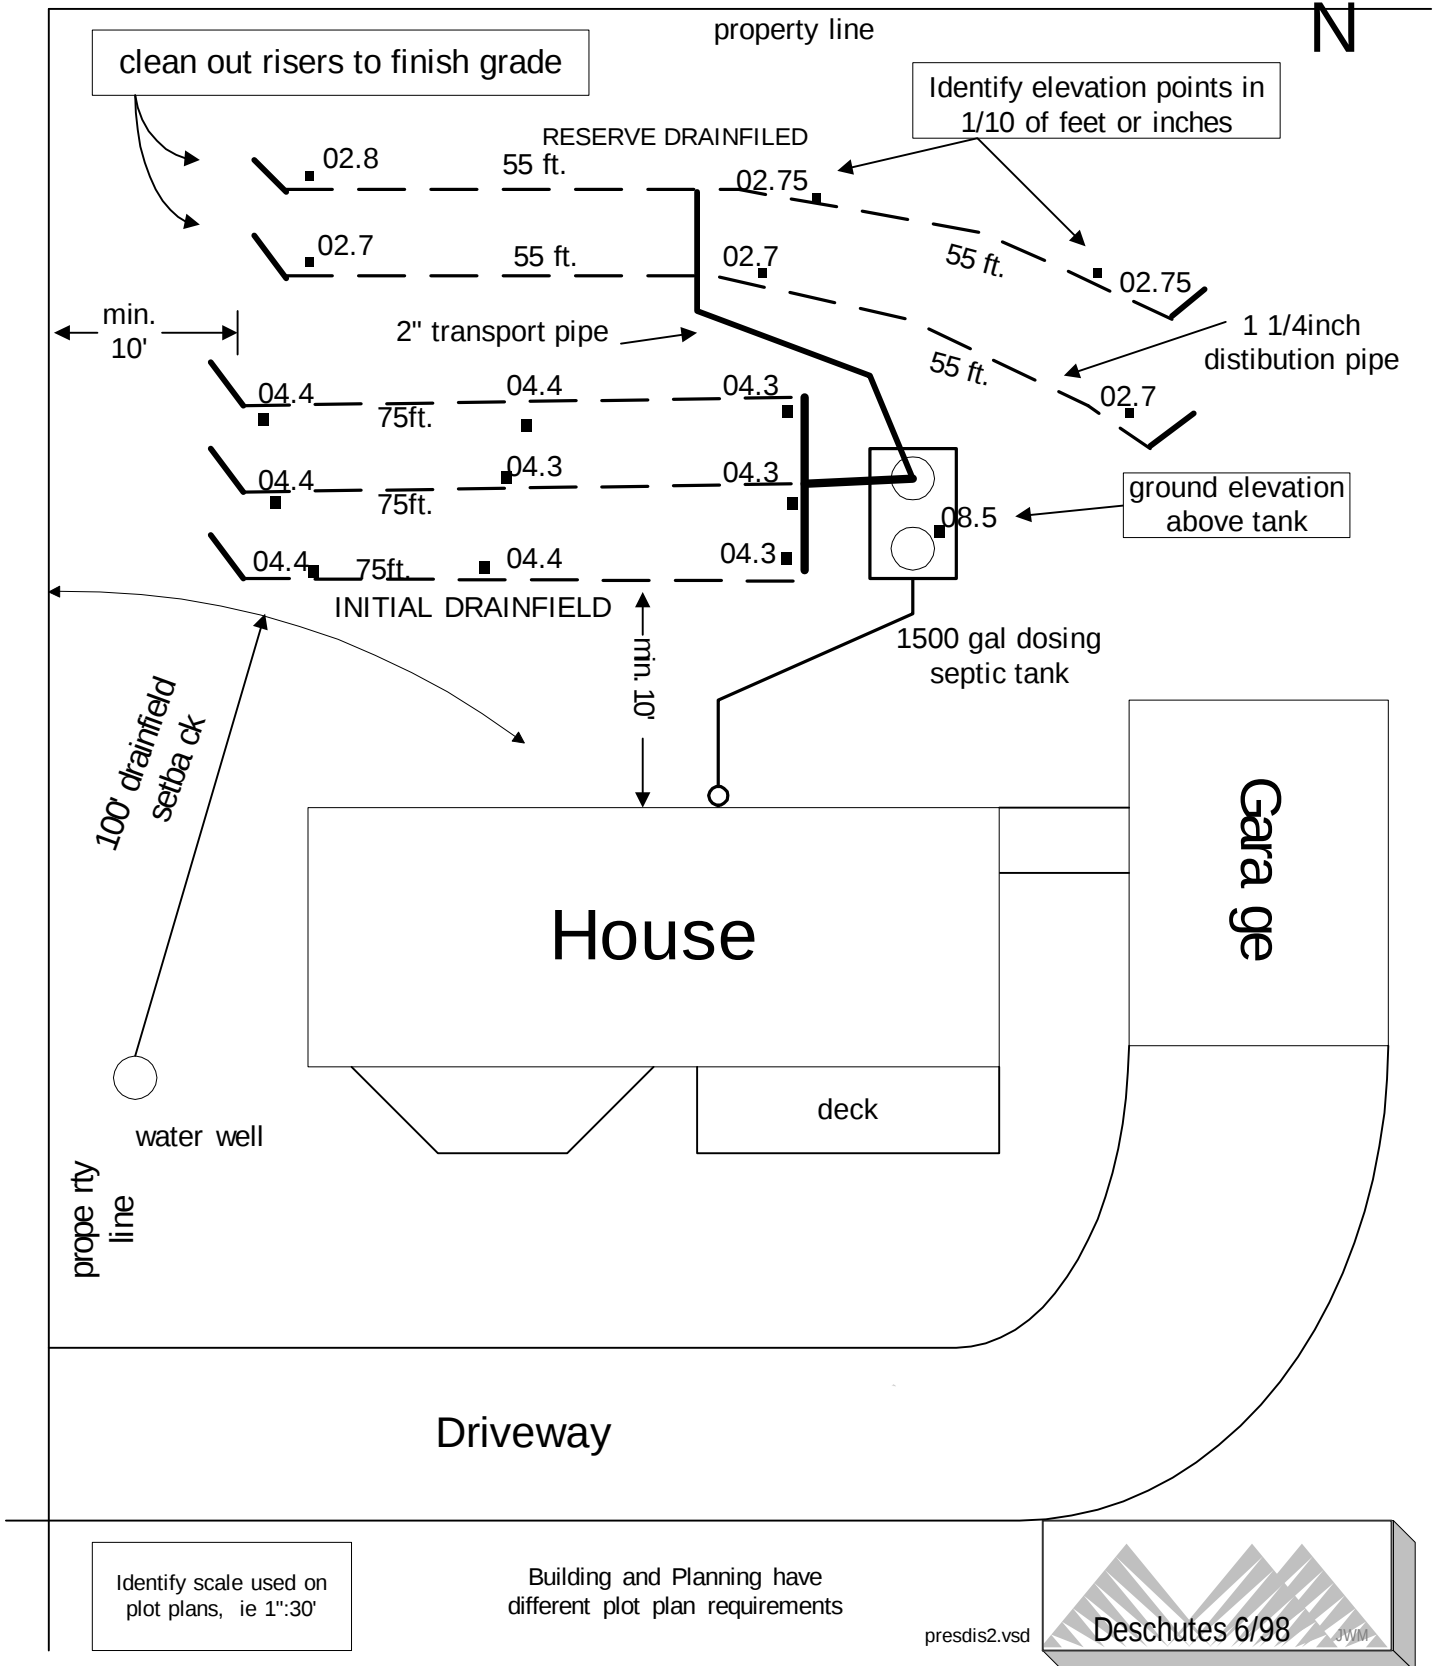


PRESSURE DISTRIBUTION DRAINFIELD PLOT PLAN

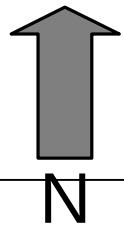

Identify scale used on plot plans, ie 1":30'

Building and Planning have different plot plan requirements

presdis2.vsd

Deschutes 6/98

JVM