

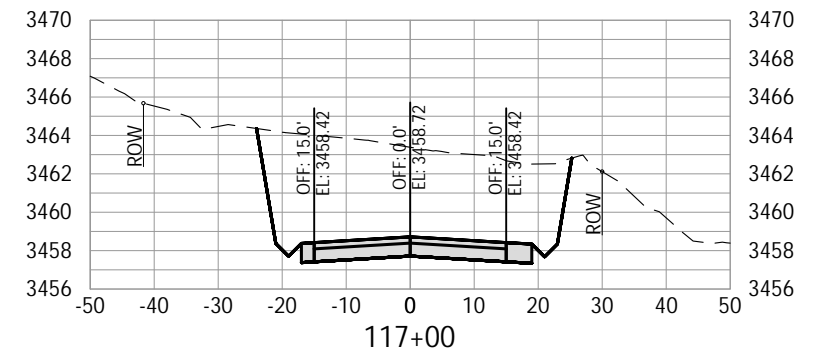


HORIZONTAL SCALE: 1" = 30'
VERTICAL SCALE: 1" = 10'
(TYPICAL FOR ALL SHEETS)

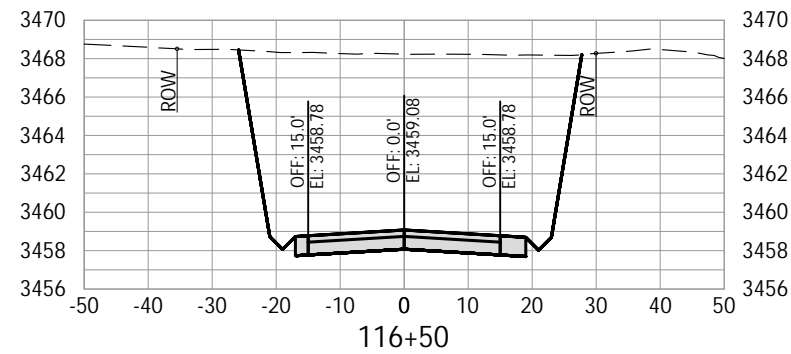

NOTE:
ROADWAY CROSS-SLOPE IS 2.0%
UNLESS NOTED OTHERWISE.

100% SUBMITTAL

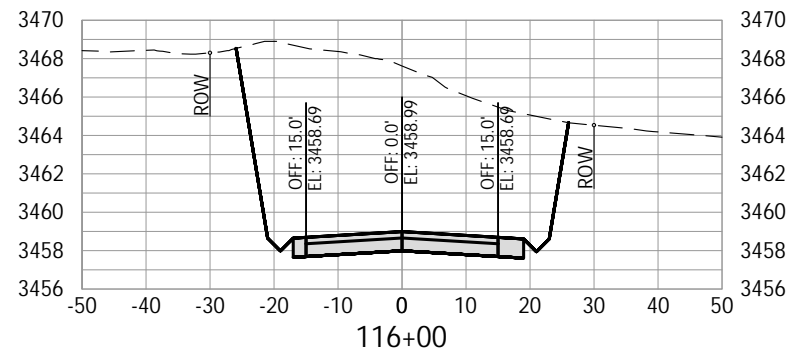










			DESIGNED:	HHPR TEAM
			DRAWN:	MD
			CHECKED:	NS
DATE	NO.	DESCRIPTION	DATE:	10.28.2022
R E V I S I O N S				

HHPR **Harper Houf Peterson Righellis Inc.**
 ENGINEERS • PLANNERS
 LANDSCAPE ARCHITECTS • SURVEYORS
 250 NW Franklin Ave., Suite 404, Bend, OR 97703
 phone: 541.318.1161 www.hhpr.com fax: 541.318.1141



CROSS SECTIONS
HUNNELL ROAD: LOCO ROAD TO TUMALO ROAD PROJECT
DESCHUTES COUNTY, OREGON

SHEET NO.
X01
 JOB NO.
 DCO-01

P:\03-Bend\DCO (Deschutes County)\DCO-01 (Hunnell Road)\DCO01-DWG\SS\Sheets\ DCO-01_X Cross Sections.dwg

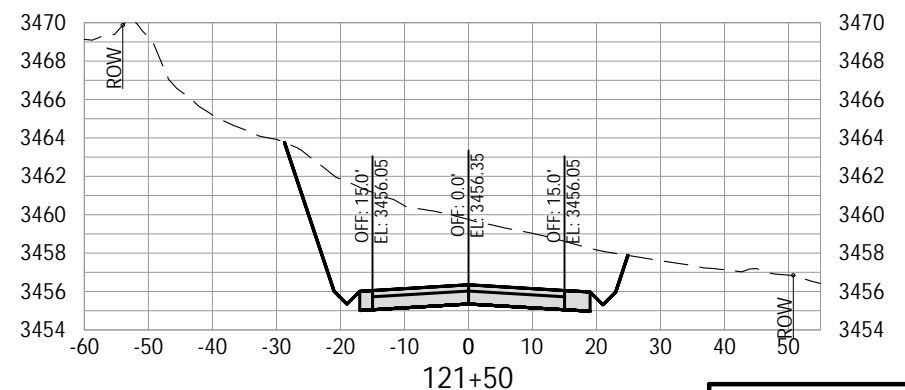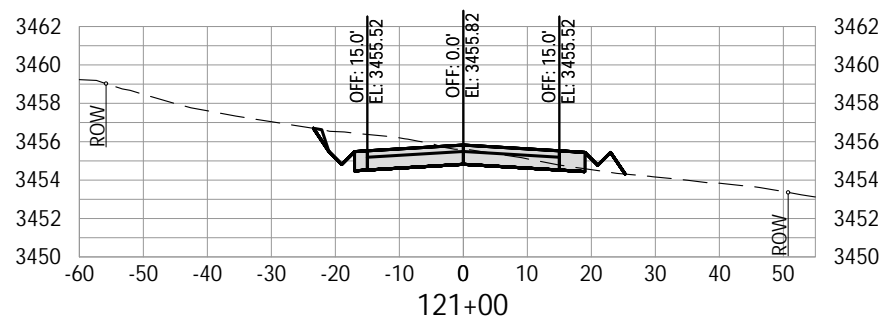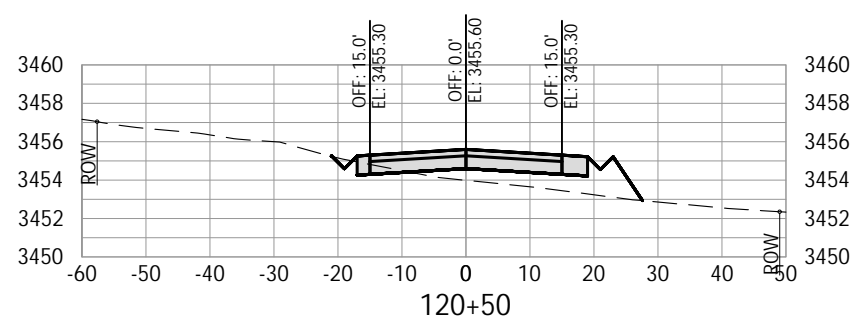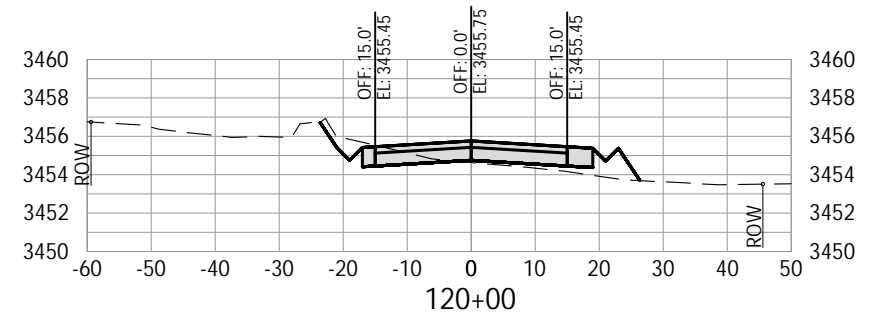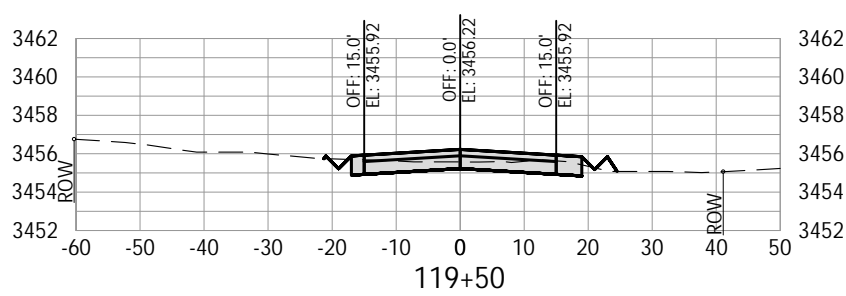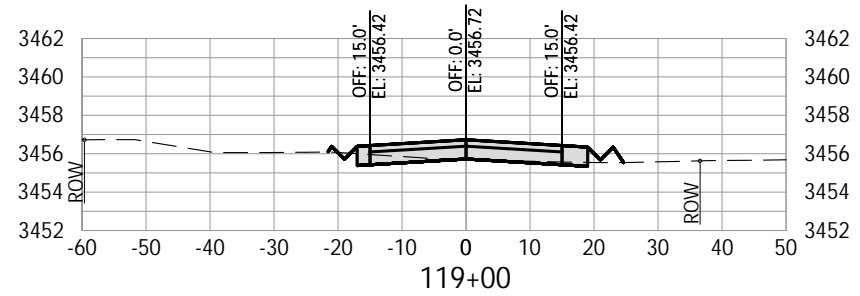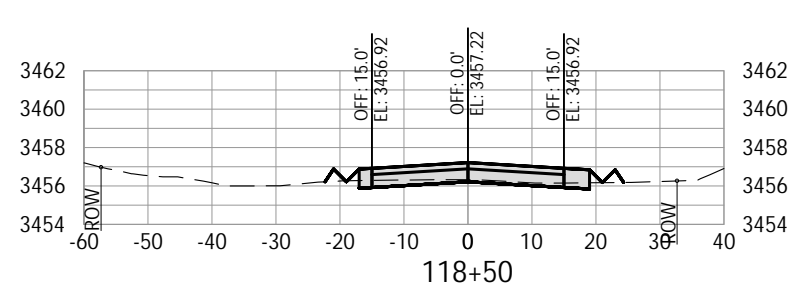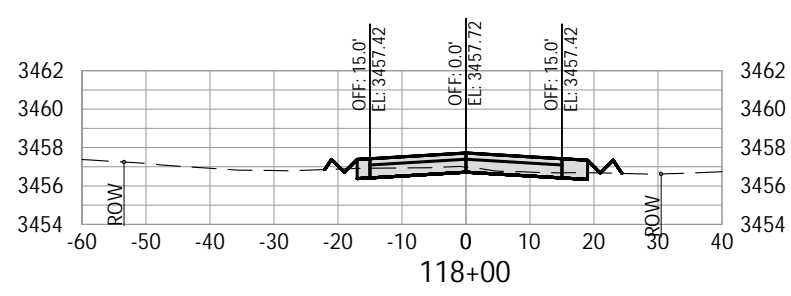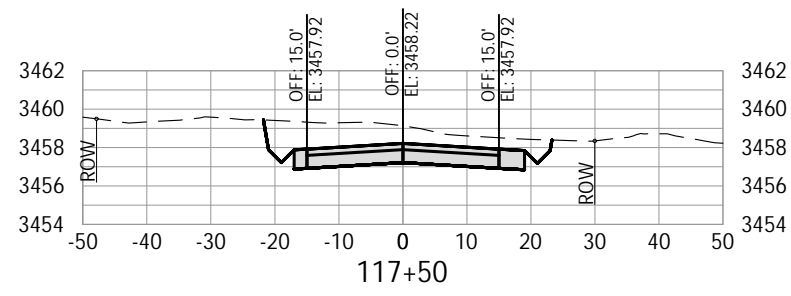

100% SUBMITTAL

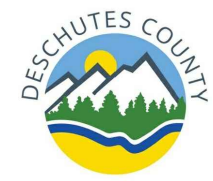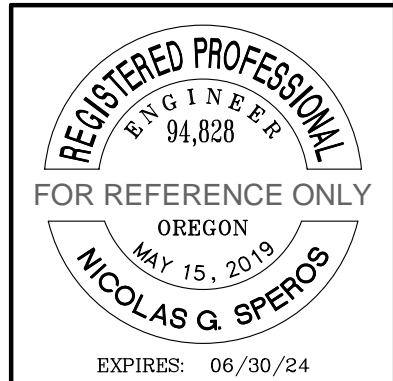







DESIGNED: HHPR TEAM		
DRAWN: MD		
CHECKED: NS		
DATE: 10.28.2022		
DATE	NO.	DESCRIPTION
R E V I S I O N S		

HHPR Harper Houf Peterson Righellis Inc.
ENGINEERS • PLANNERS
LANDSCAPE ARCHITECTS • SURVEYORS
250 NW Franklin Ave., Suite 404, Bend, OR 97703
phone: 541.318.1161 www.hhpr.com fax: 541.318.1141

CROSS SECTIONS
HUNNELL ROAD: LOCO ROAD TO TUMALO ROAD PROJECT
DESCHUTES COUNTY, OREGON

SHEET NO.
X02
JOB NO.
DCO-01

P:\03-Bend\DCO (Deschutes County)\DCO-01 (Hunnell Road)\DCO01-DWG\SS\Sheets\ DCO-01_X Cross Sections.dwg

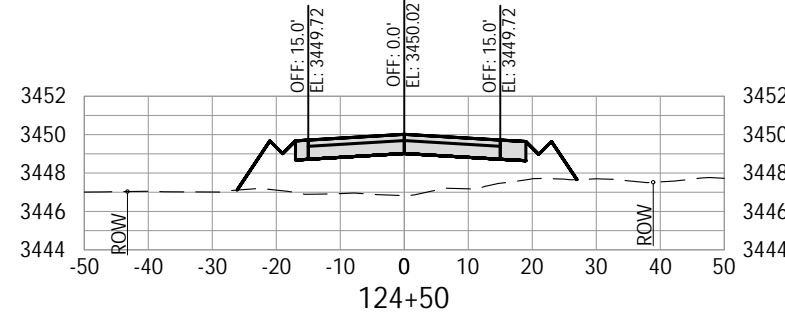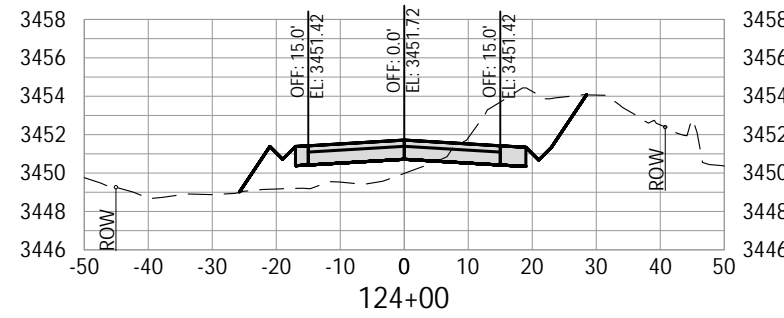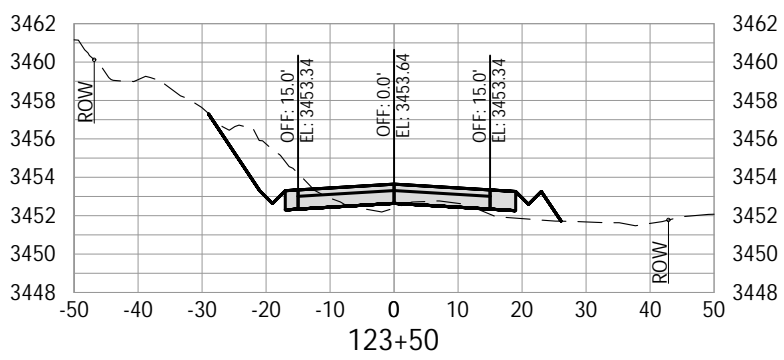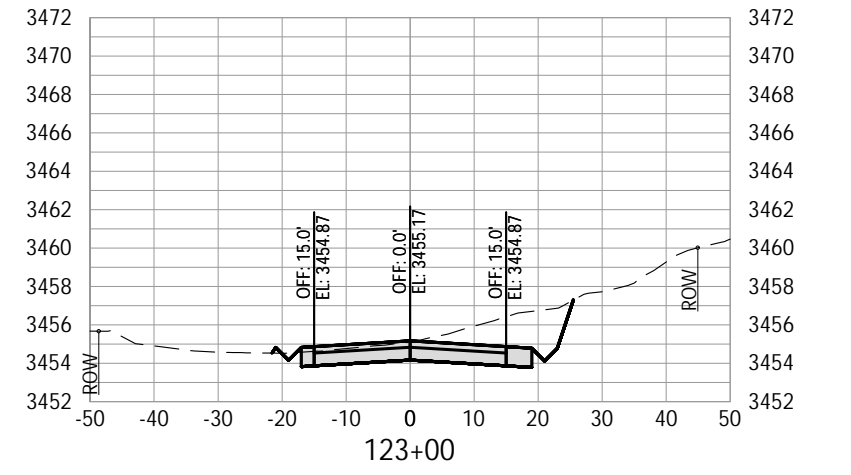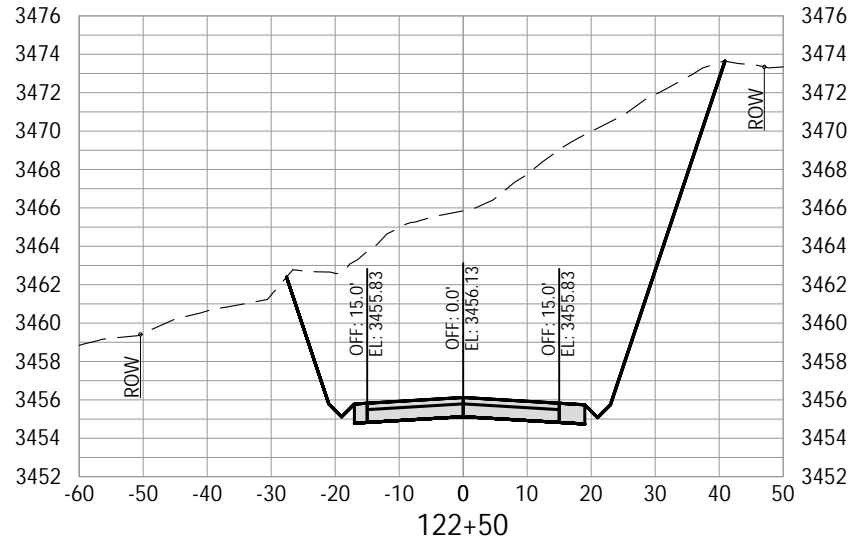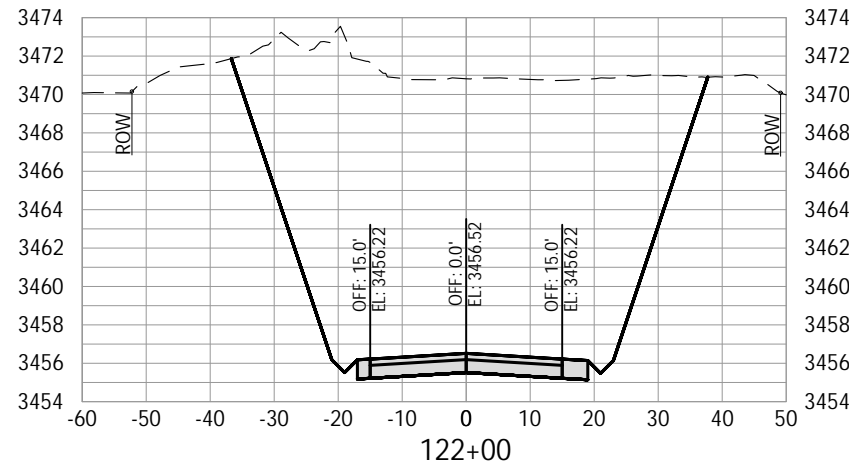

			DESIGNED:	HHPR TEAM
			DRAWN:	MD
			CHECKED:	NS
DATE	NO.	DESCRIPTION		
R E V I S I O N S			DATE:	10.28.2022







HHPR **Harper Houf Peterson Righellis Inc.**
ENGINEERS • PLANNERS
LANDSCAPE ARCHITECTS • SURVEYORS
250 NW Franklin Ave., Suite 404, Bend, OR 97703
phone: 541.318.1161 www.hhpr.com fax: 541.318.1141

CROSS SECTIONS
HUNNELL ROAD: LOCO ROAD TO TUMALO ROAD PROJECT
DESCHUTES COUNTY, OREGON


REGISTERED PROFESSIONAL ENGINEER
94,828
FOR REFERENCE ONLY
OREGON
MAY 15, 2019
NICOLAS G. SPEROS
EXPIRES: 06/30/24

SHEET NO.
X03
JOB NO.
DCO-01

100% SUBMITTAL

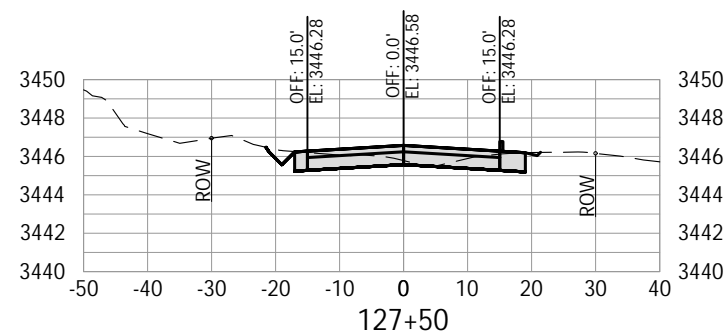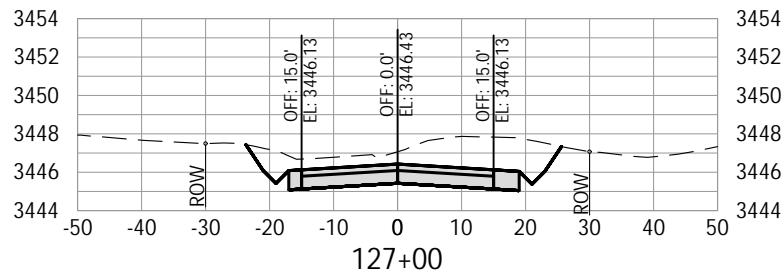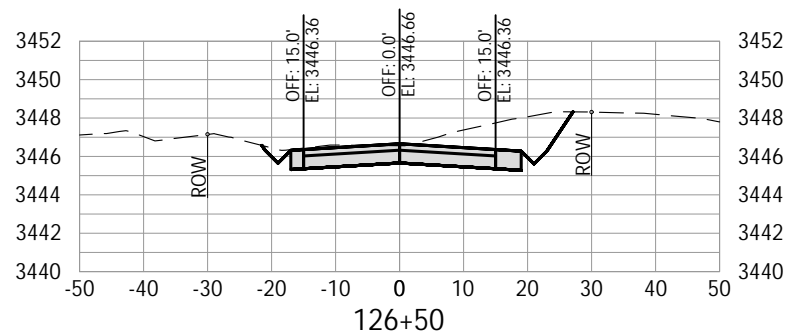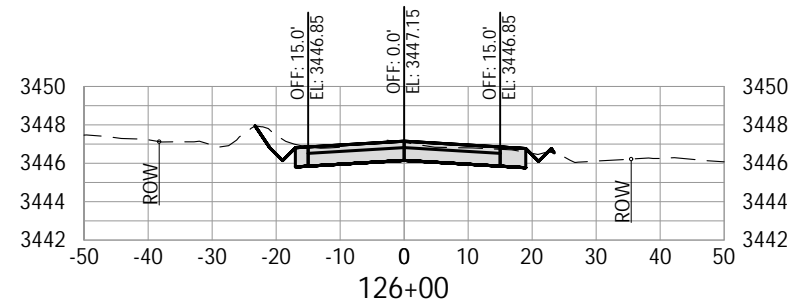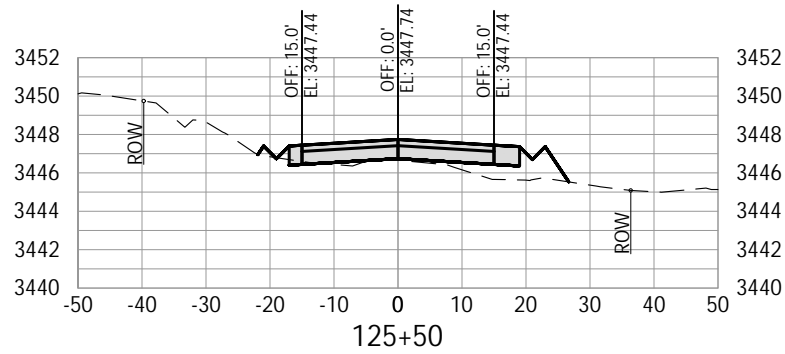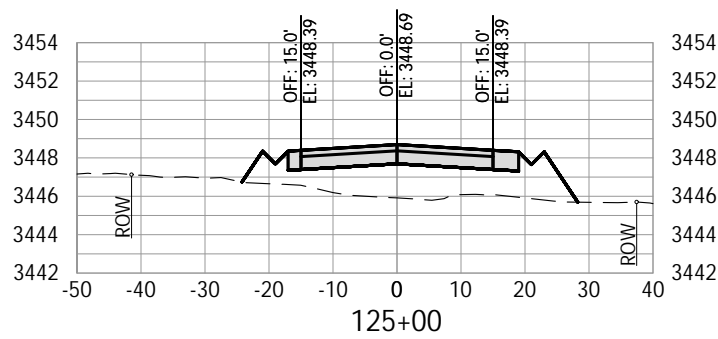

100% SUBMITTAL

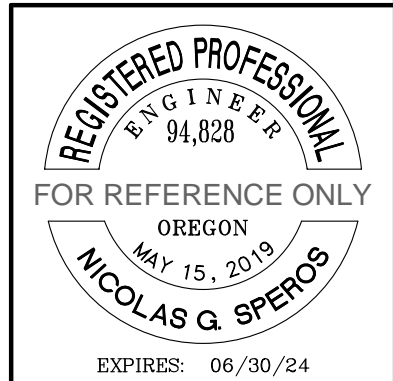










			DESIGNED:	HHPR TEAM
			DRAWN:	MD
			CHECKED:	NS
DATE	NO.	DESCRIPTION	DATE:	10.28.2022
R E V I S I O N S				

HHPR Harper Houf Peterson Righellis Inc.
ENGINEERS • PLANNERS
LANDSCAPE ARCHITECTS • SURVEYORS
250 NW Franklin Ave, Suite 404, Bend, OR 97703
phone: 541.318.1161 www.hhpr.com fax: 541.318.1141

CROSS SECTIONS
HUNNELL ROAD: LOCO ROAD TO TUMALO ROAD PROJECT
DESCHUTES COUNTY, OREGON

SHEET NO.	X04
JOB NO.	DCO-01

P:\03-Bend\DCO (Deschutes County)\DCO-01 (Hunnell Road)\DWGS\Sheets\ DCO-01_X_Cross Sections.dwg

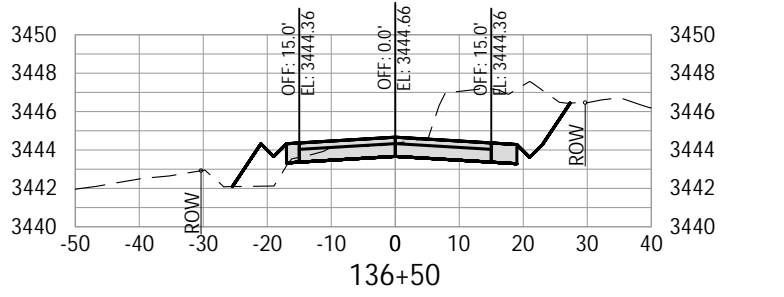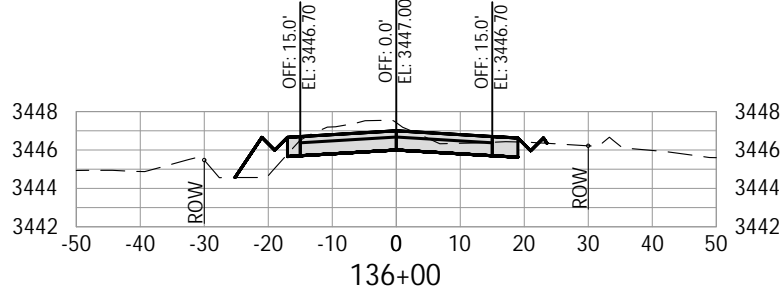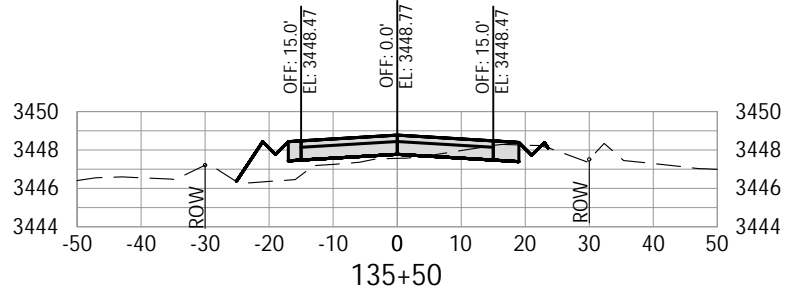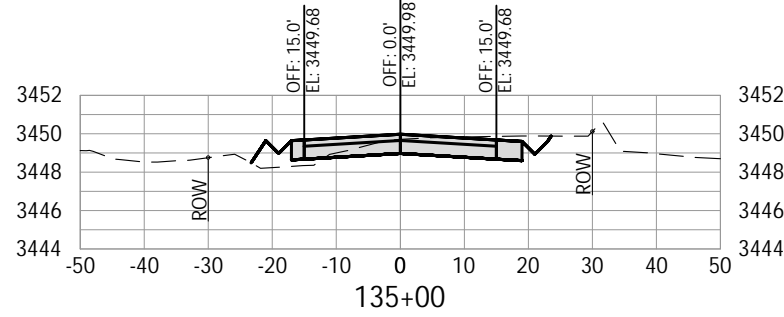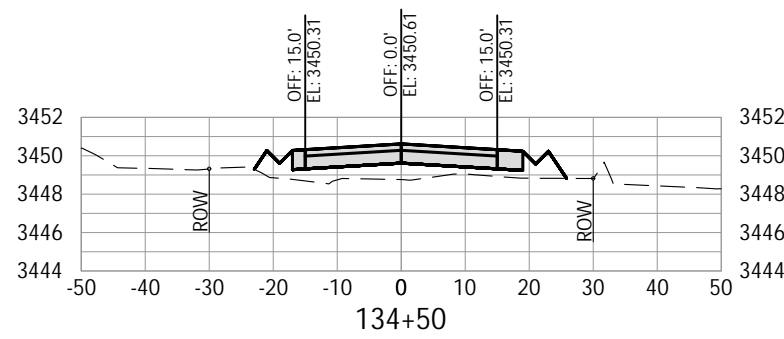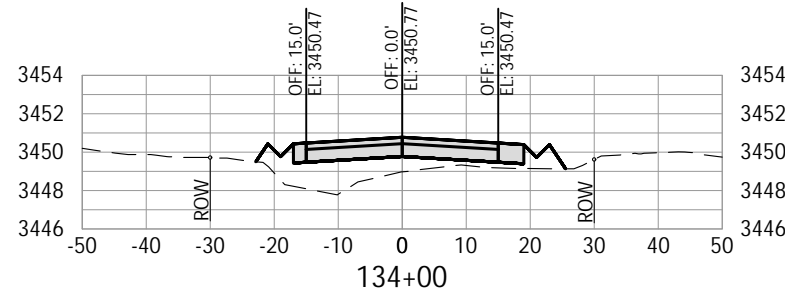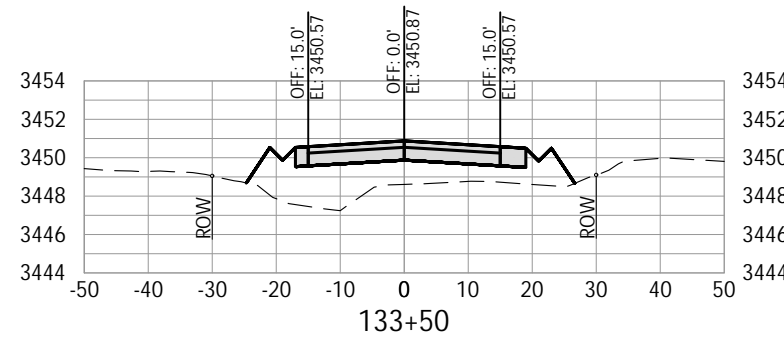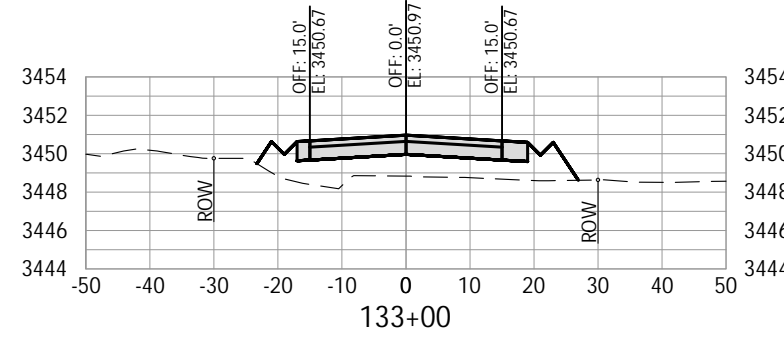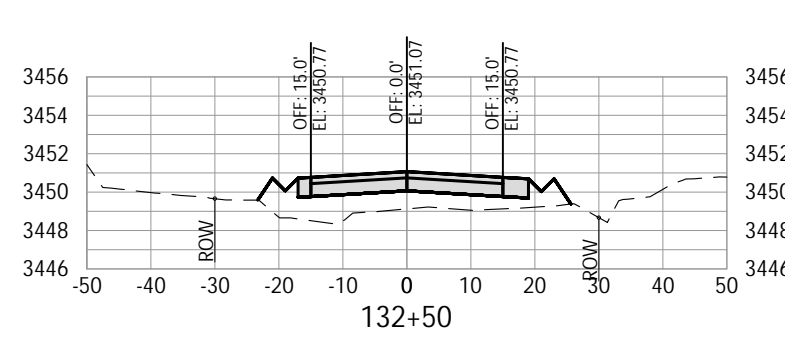

100% SUBMITTAL




DATE	NO.	DESCRIPTION
R E V I S I O N S		

DESIGNED:	HHPR TEAM
DRAWN:	MD
CHECKED:	NS
DATE:	10.28.2022













**Harper
Houf Peterson
Righellis Inc.**
ENGINEERS • PLANNERS
LANDSCAPE ARCHITECTS • SURVEYORS
250 NW Fanklin Ave, Suite 404, Bend, OR 97703
phone: 541.318.1161 www.hhpr.com fax: 541.318.1141

CROSS SECTIONS
HUNNELL ROAD: LOCO ROAD TO TUMALO ROAD PROJECT
DESCHUTES COUNTY, OREGON



FOR REFERENCE ONLY
NICOLAS G. SPEROS
EXPIRES: 06/30/24

SHEET NO.	X06
JOB NO.	DCO-01

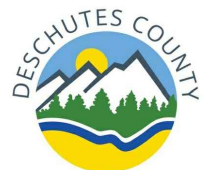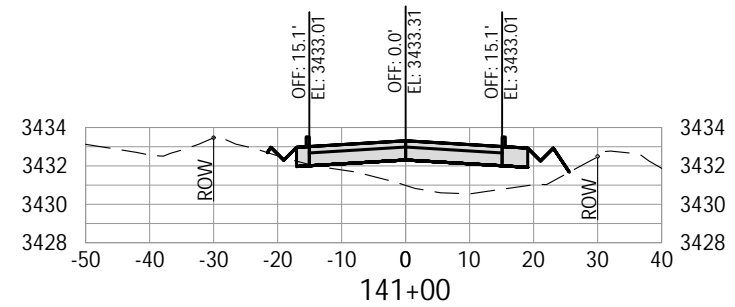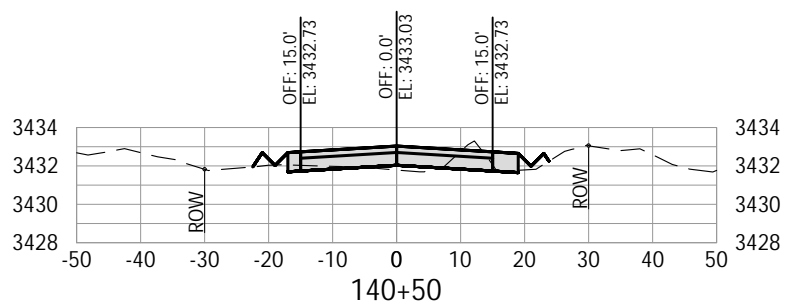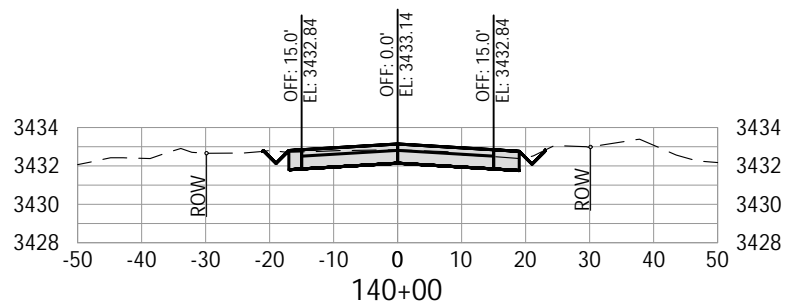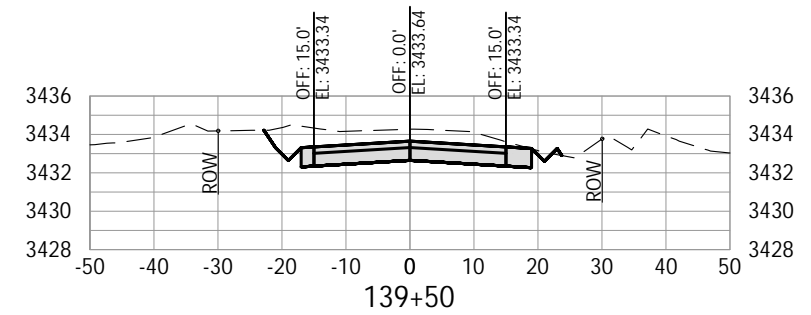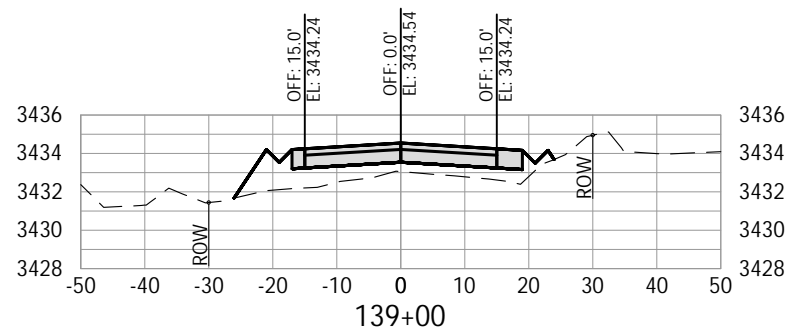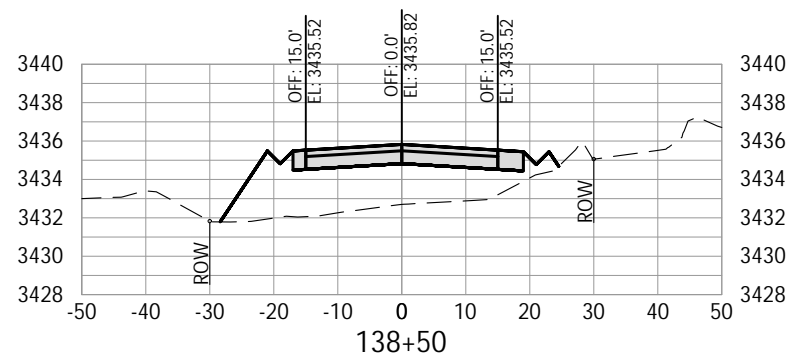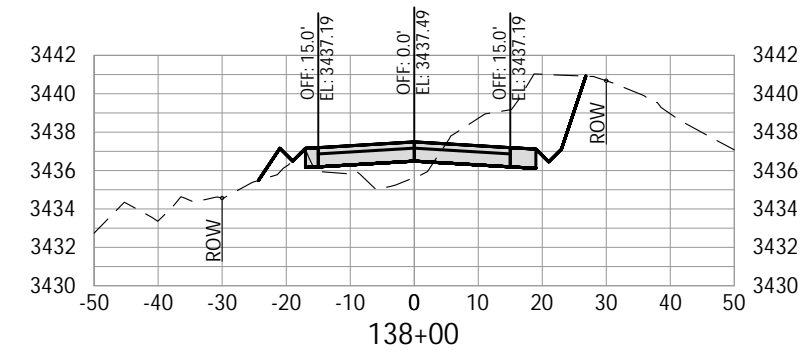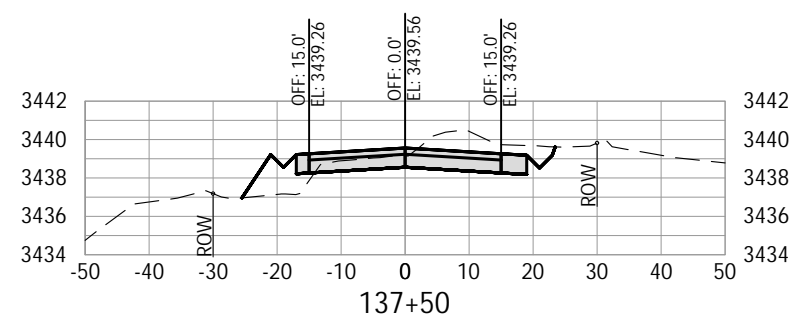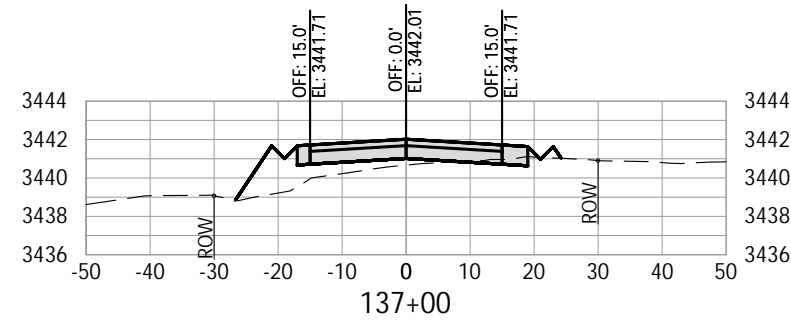

			DESIGNED:	HHPR TEAM
			DRAWN:	MD
			CHECKED:	NS
DATE	NO.	DESCRIPTION	DATE:	10.28.2022
R E V I S I O N S				



 **Harper
Houf Peterson
Righellis Inc.**

E N G I N E E R S ♦ P L A N N E R S
L A N D S C A P E A R C H I T E C T S ♦ S U R V E Y O R S

250 NW Fanklin Ave., Suite 404, Bend, OR 97703
phone: 541.318.1161 www.hhpr.com fax: 541.318.1141

CROSS SECTIONS
HUNNELL ROAD: LOCO ROAD TO TUMALO ROAD PROJECT
DESCHUTES COUNTY, OREGON













SHEET NO.

X07

JOB NO.

DC0-01

P:\03-Bend\DCO (Deschutes County)\DCO-01 (Hunnell Road)\DCO01-DWG\Sheets\ DCO-01_X Cross Sections.dwg

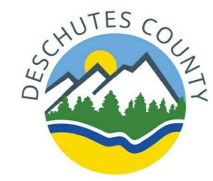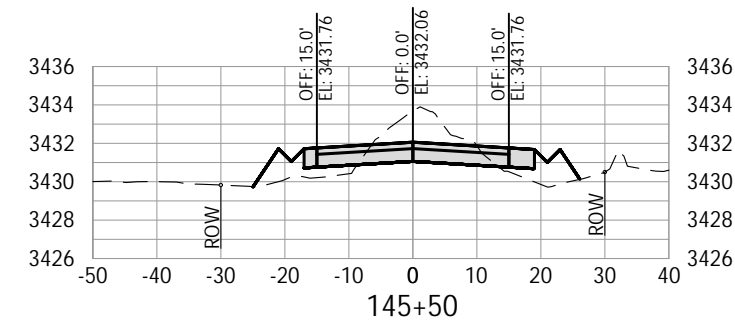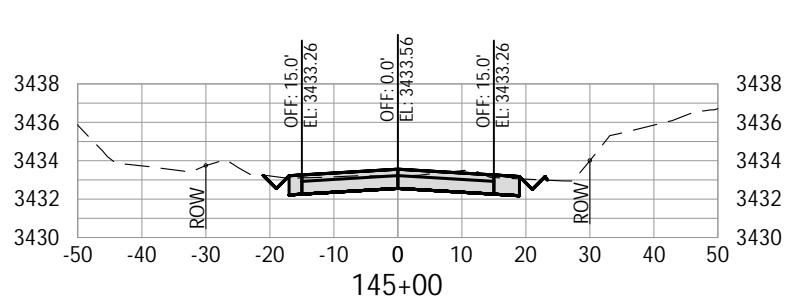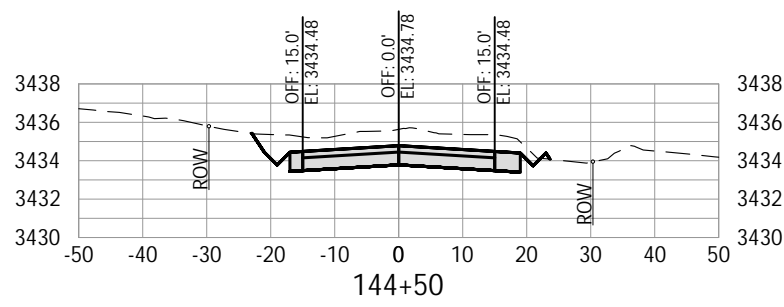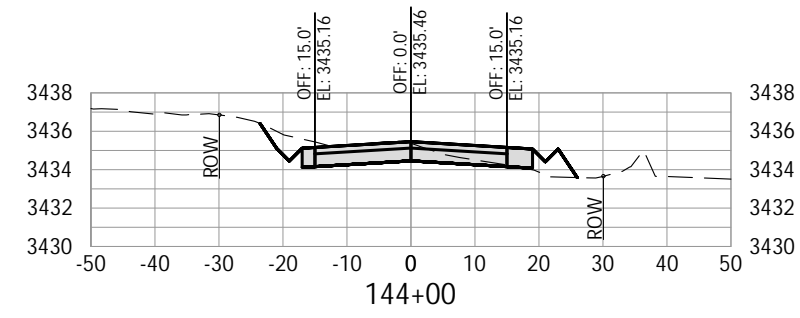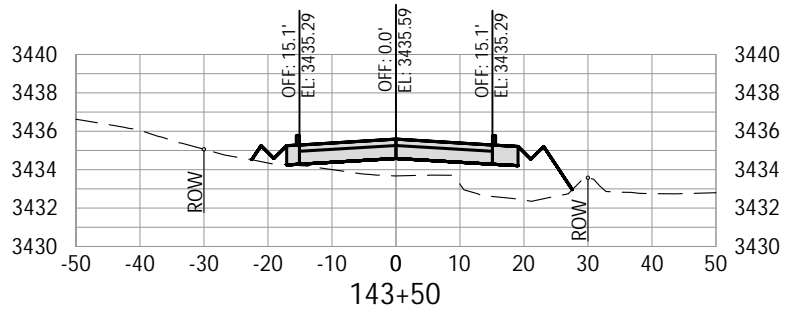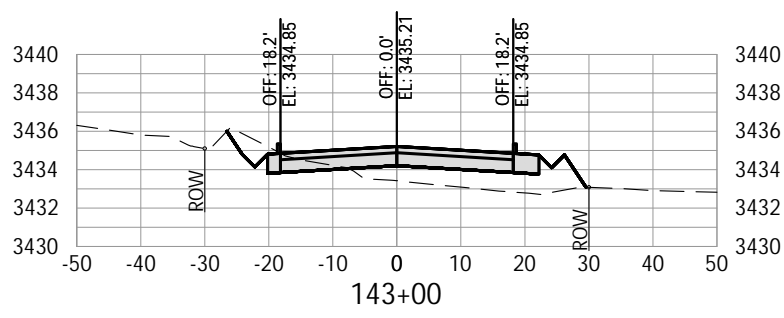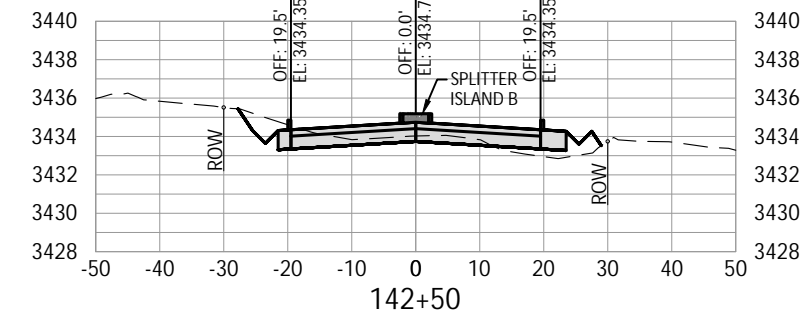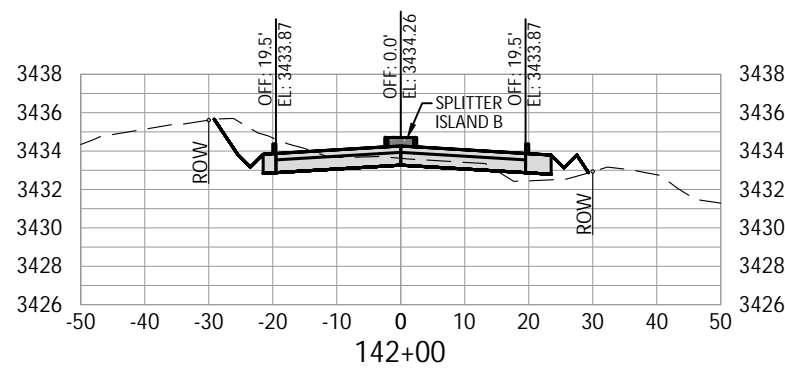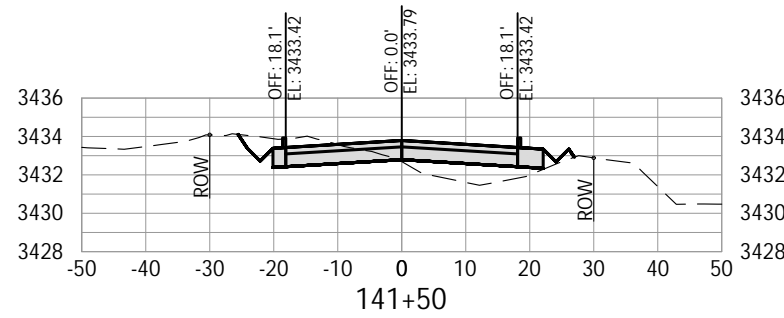


DATE	NO.	DESCRIPTION
R E V I S I O N S		

DESIGNED:	HHPR TEAM
DRAWN:	MD
CHECKED:	NS
DATE:	10.28.2022



**Harper
Houf Peterson
Righellis Inc.**
ENGINEERS • PLANNERS
LANDSCAPE ARCHITECTS • SURVEYORS
250 NW Franklin Ave, Suite 404, Bend, OR 97703
phone: 541.318.1161 www.hhpr.com fax: 541.318.1141

CROSS SECTIONS
HUNNELL ROAD: LOCO ROAD TO TUMALO ROAD PROJECT
DESCHUTES COUNTY, OREGON









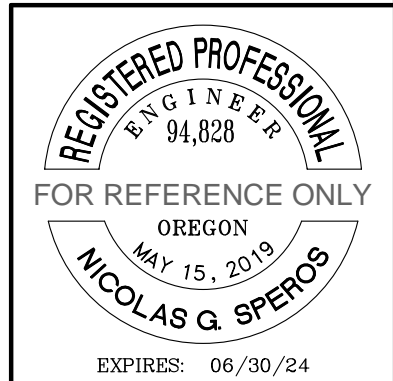


REGISTERED PROFESSIONAL
ENGINEER
94,828
FOR REFERENCE ONLY
OREGON
MAY 15, 2019
NICOLAS G. SPEROS
EXPIRES: 06/30/24

SHEET NO.	X08
JOB NO.	DCO-01

100% SUBMITTAL

P:\03-Bend\DCO (Deschutes County)\DCO-01 (Hunnell Road)\DCO01-DWG\SS\Sheets\ DCO-01_X Cross Sections.dwg

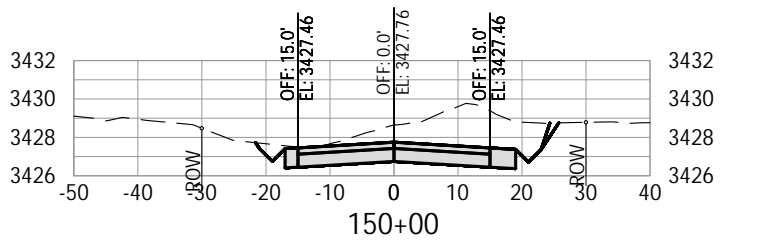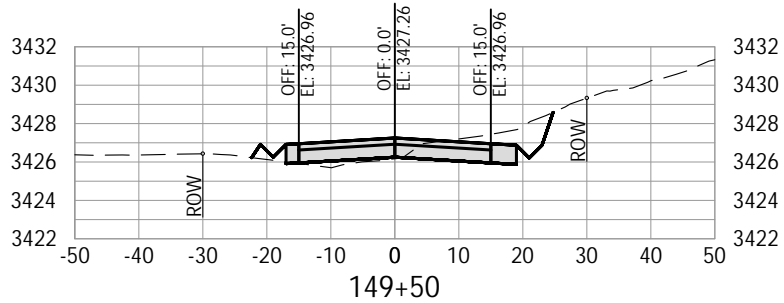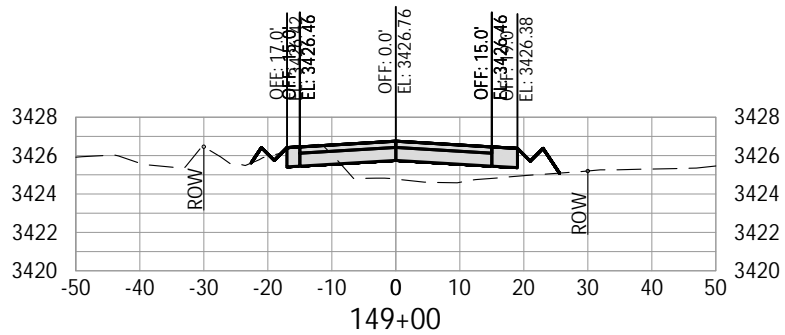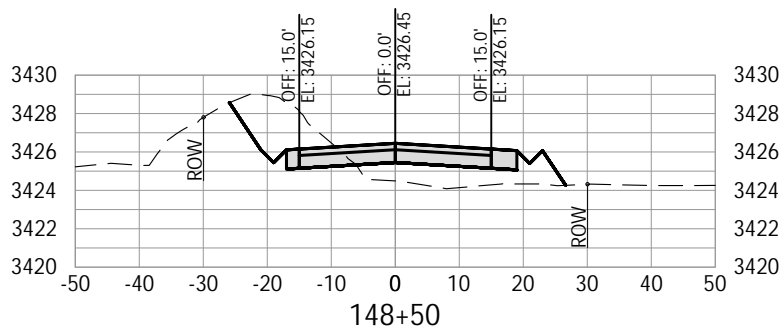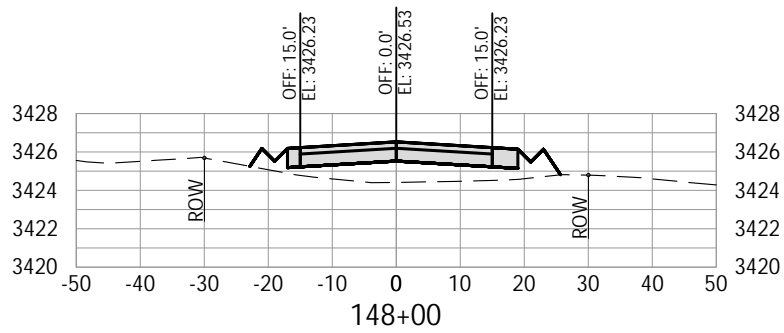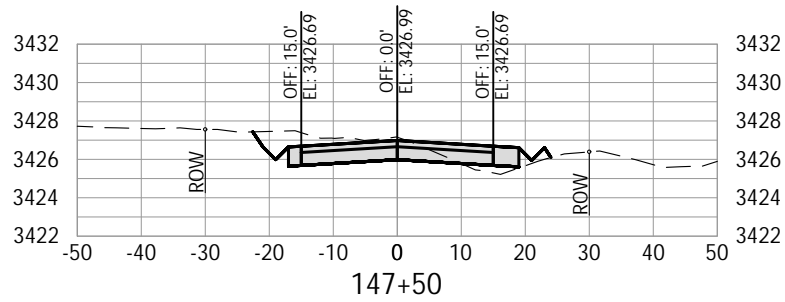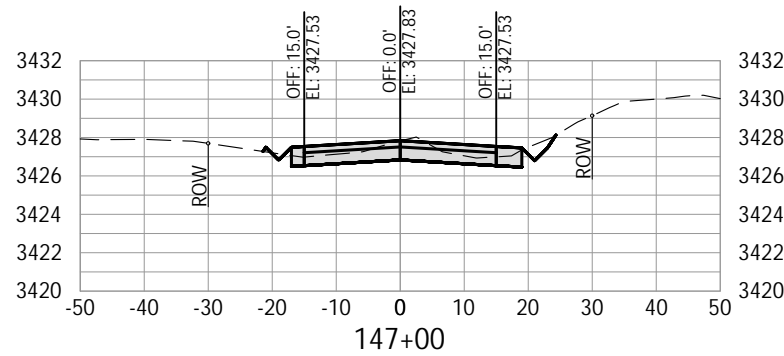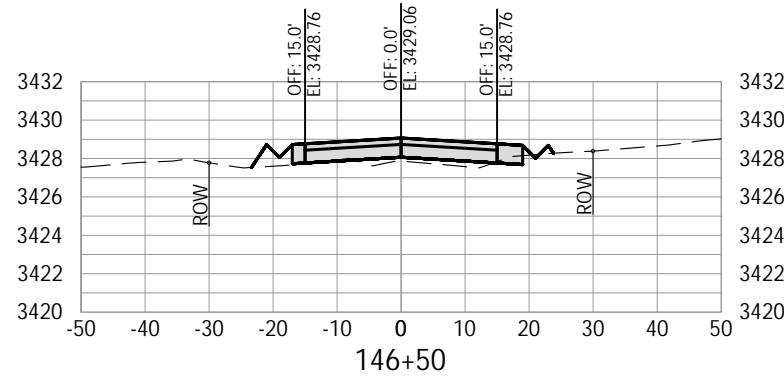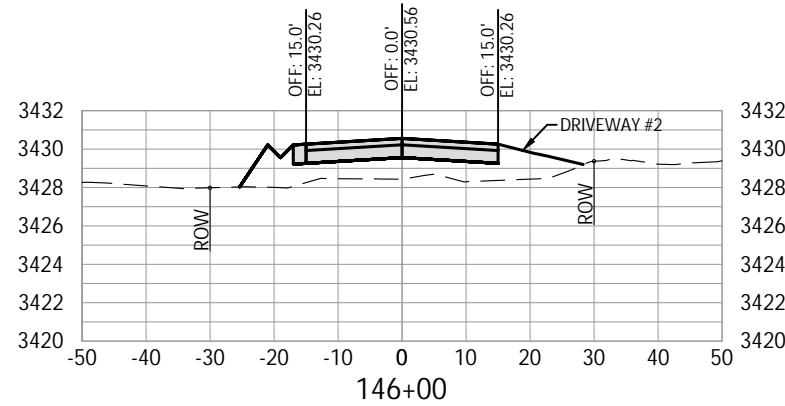


100% SUBMITTAL



			DESIGNED:	HHPR TEAM
			DRAWN:	MD
			CHECKED:	NS
DATE	NO.	DESCRIPTION	DATE:	10.28.2022
R E V I S I O N S				










HHPR Harper Houf Peterson Righellis Inc.
ENGINEERS • PLANNERS
LANDSCAPE ARCHITECTS • SURVEYORS
250 NW Franklin Ave., Suite 404, Bend, OR 97703
phone: 541.318.1161 www.hhpr.com fax: 541.318.1141

CROSS SECTIONS
HUNNELL ROAD: LOCO ROAD TO TUMALO ROAD PROJECT
DESCHUTES COUNTY, OREGON

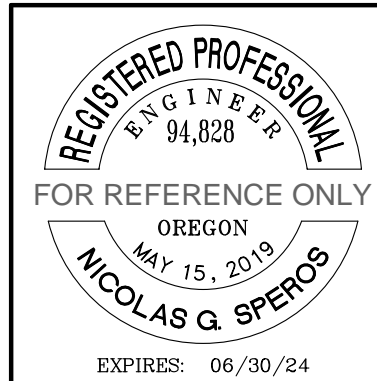

SHEET NO.	X09
JOB NO.	DCO-01

P:\03-Bend\DCO (Deschutes County)\DCO-01 (Hunnell Road)\DCO01-DWG\Sheets\ DCO-01_X Cross Sections.dwg

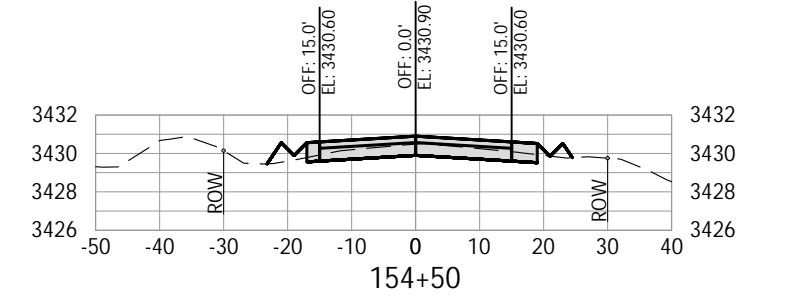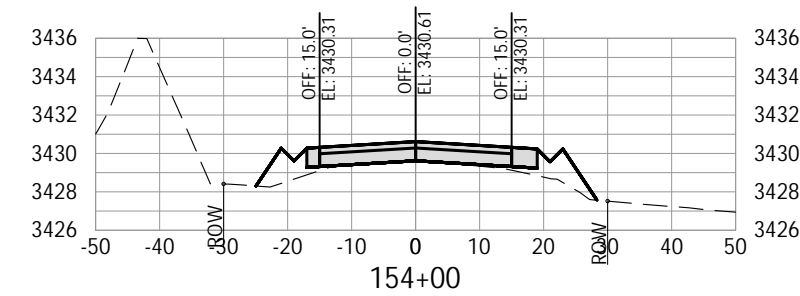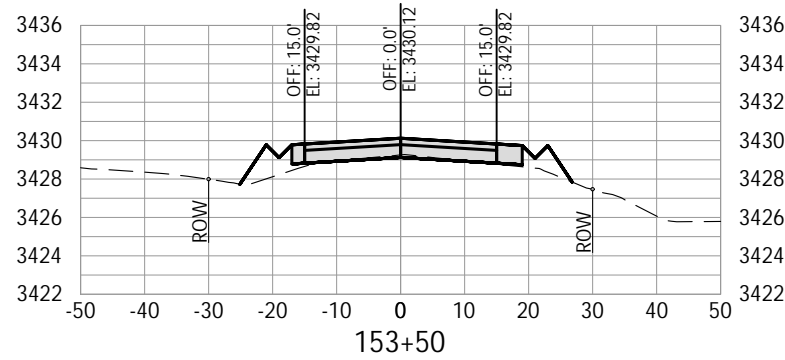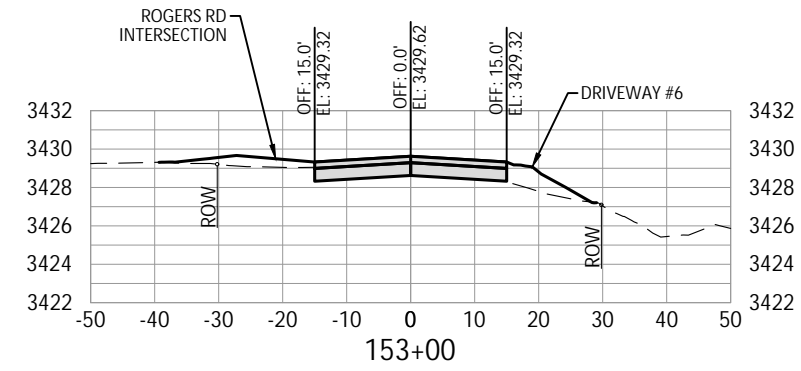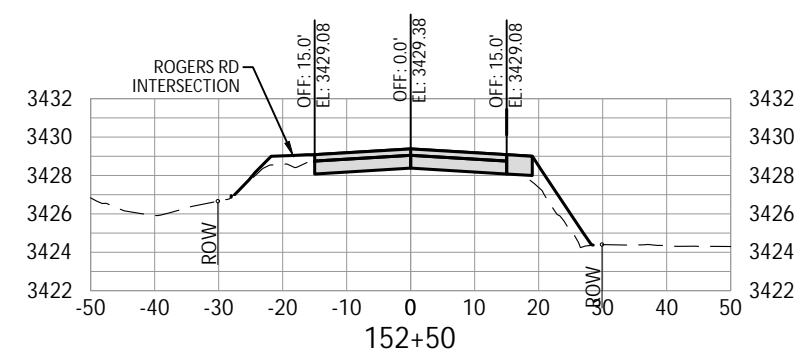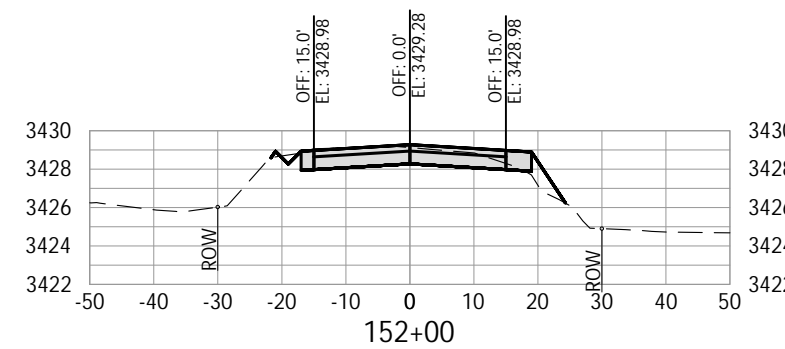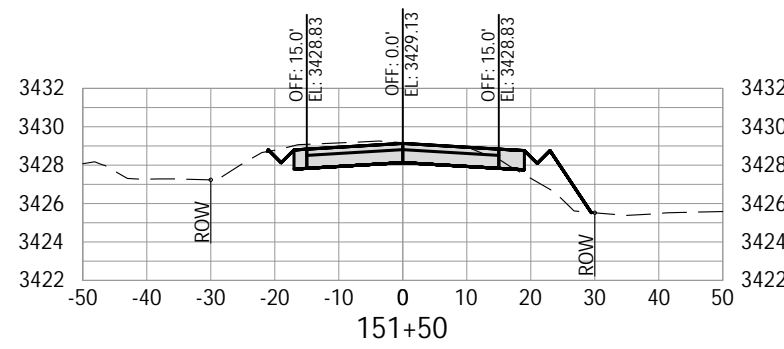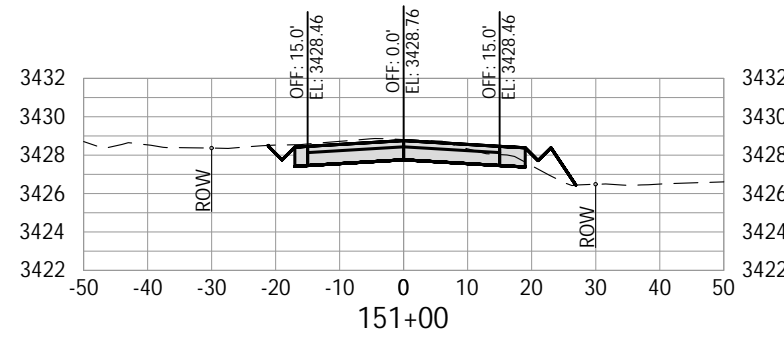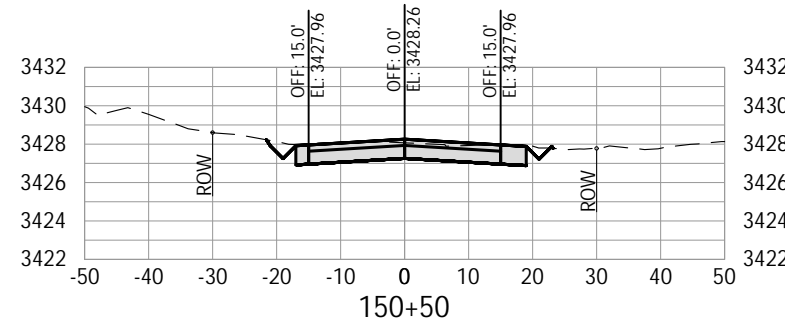

100% SUBMITTAL




DATE	NO.	DESCRIPTION
R E V I S I O N S		

DESIGNED:	HHPR TEAM
DRAWN:	MD
CHECKED:	NS
DATE:	10.28.2022



**Harper
Houf Peterson
Righellis Inc.**
ENGINEERS*PLANNERS
LANDSCAPE ARCHITECTS*SURVEYORS
250 NW Franklin Ave, Suite 404, Bend, OR 97703
phone: 541.318.1161 www.hhpr.com fax: 541.318.1141











CROSS SECTIONS
HUNNELL ROAD: LOCO ROAD TO TUMALO ROAD PROJECT
DESCHUTES COUNTY, OREGON

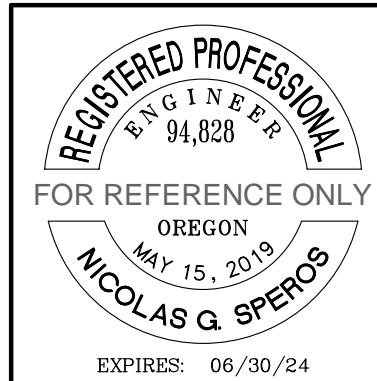

REGISTERED PROFESSIONAL
ENGINEER
94,828
FOR REFERENCE ONLY
OREGON
MAY 15, 2019
NICOLAS G. SPEROS
EXPIRES: 06/30/24

SHEET NO.	X10
JOB NO.	DCO-01

P:\03-Bend\DCO (Deschutes County)\DCO-01 (Hunnell Road)\DCO01-DWG\Sheets\ DCO-01_X Cross Sections.dwg

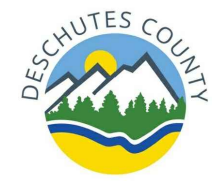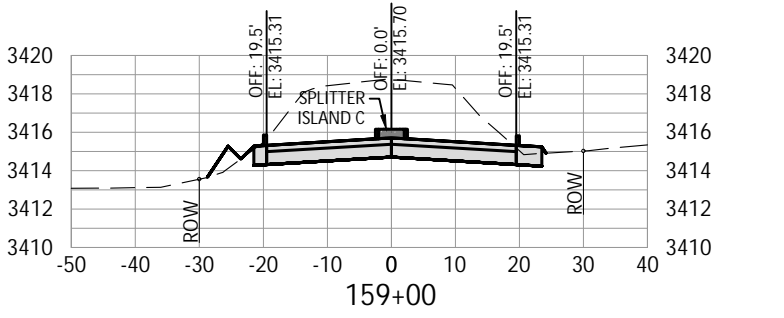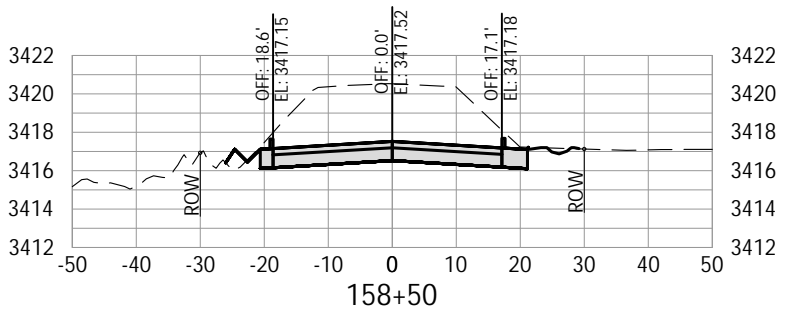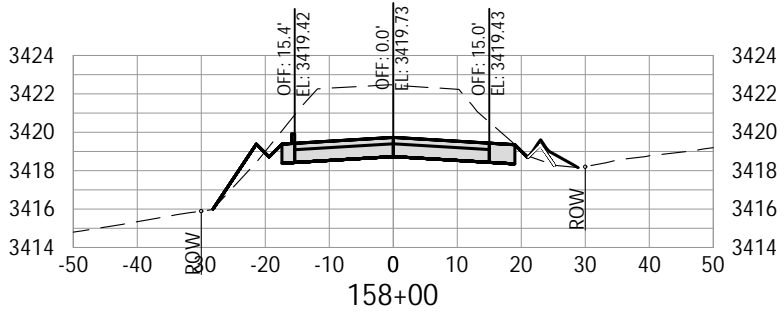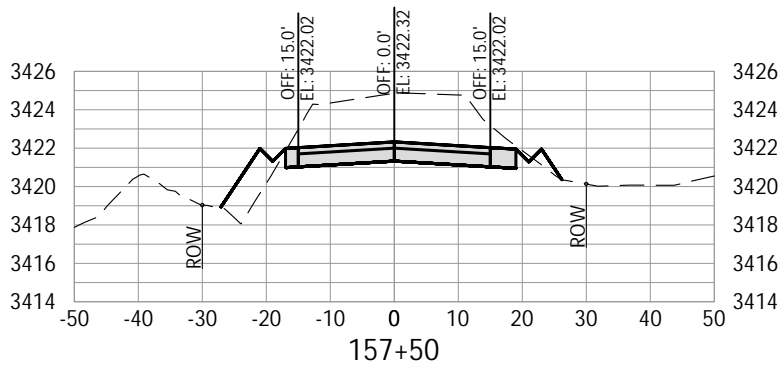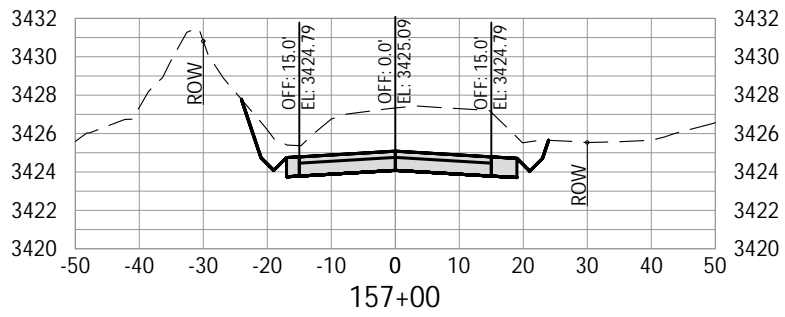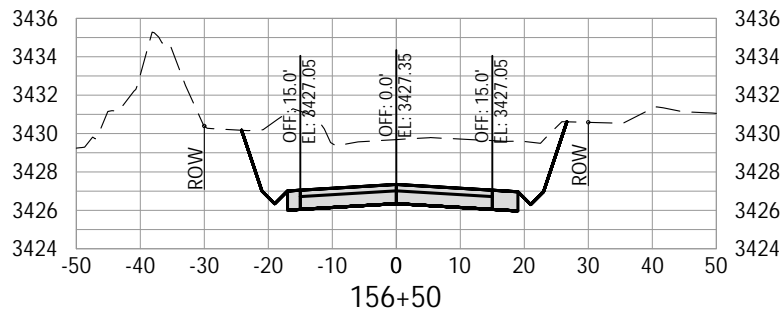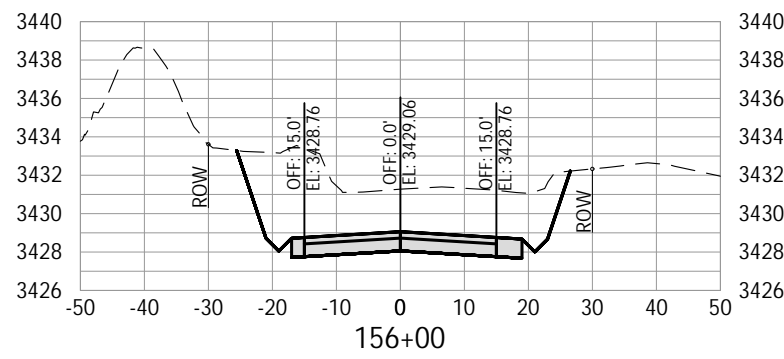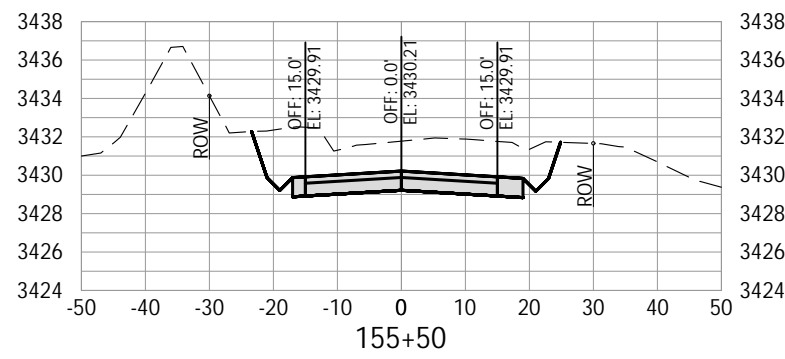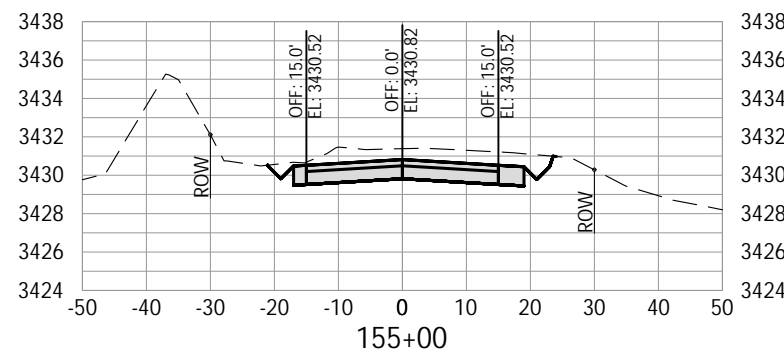

DATE	NO.	DESCRIPTION
R E V I S I O N S		

DESIGNED:	HHPR TEAM
DRAWN:	MD
CHECKED:	NS
DATE:	10.28.2022

HHPR Harper Houf Peterson Righellis Inc.
ENGINEERS • PLANNERS
LANDSCAPE ARCHITECTS • SURVEYORS
250 NW Fanklin Ave, Suite 404, Bend, OR 97703
phone: 541.318.1161 www.hhpr.com fax: 541.318.1141

CROSS SECTIONS
HUNNELL ROAD: LOCO ROAD TO TUMALO ROAD PROJECT
DESCHUTES COUNTY, OREGON

REGISTERED PROFESSIONAL
ENGINEER
94,828
FOR REFERENCE ONLY
OREGON
MAY 15, 2019
NICOLAS G. SPEROS
EXPIRES: 06/30/24

SHEET NO.
X11
JOB NO.
DCO-01

100% SUBMITTAL










P:\03-Bend\DCO (Deschutes County)\DCO-01 (Hunnell Road)\DWGS\Sheets\DCO-01_X Cross Sections.dwg



			DESIGNED:	HHPR TEAM
			DRAWN:	MD
			CHECKED:	NS
DATE	NO.	DESCRIPTION		
R E V I S I O N S				
			DATE:	10.28.2022












CROSS SECTIONS
HUNNELL ROAD: LOCO ROAD TO TUMALO ROAD PROJECT
DESCHUTES COUNTY, OREGON

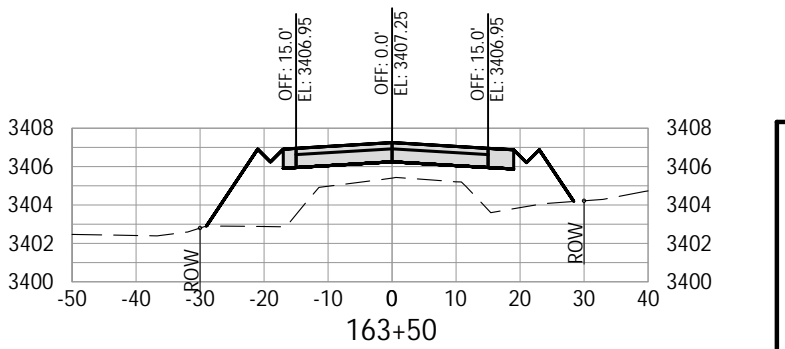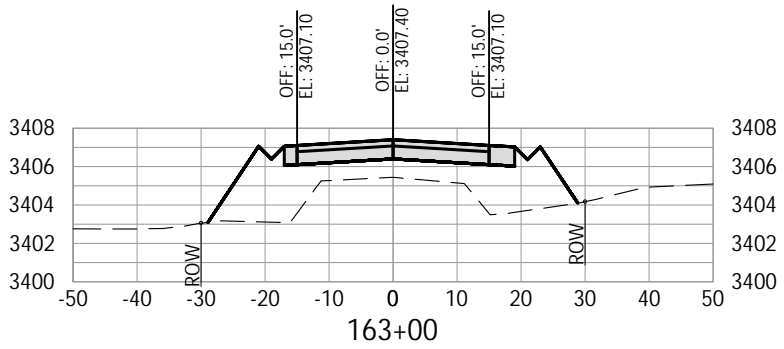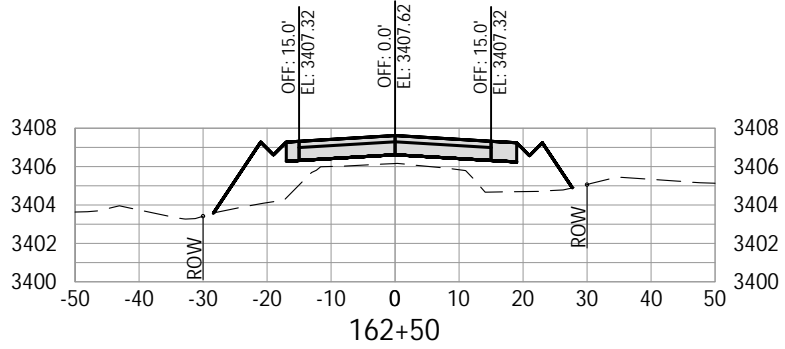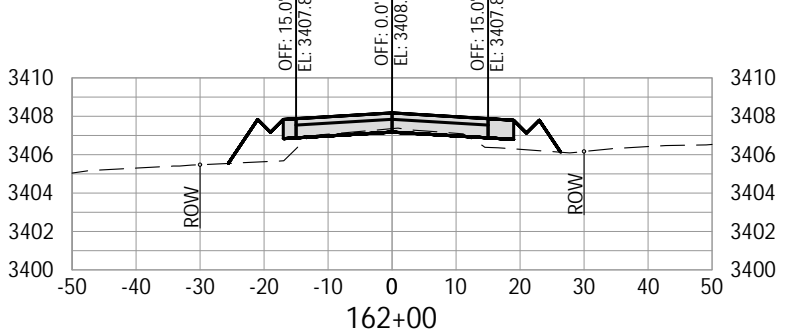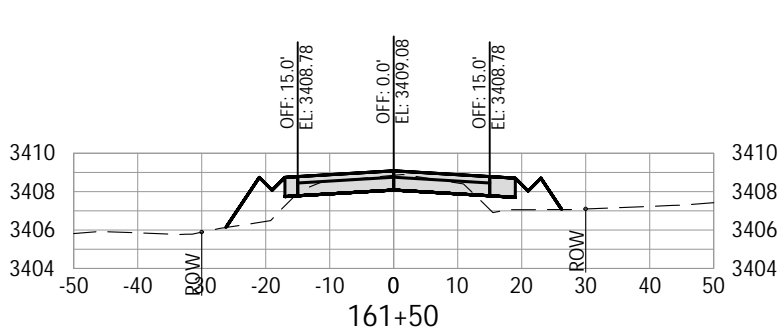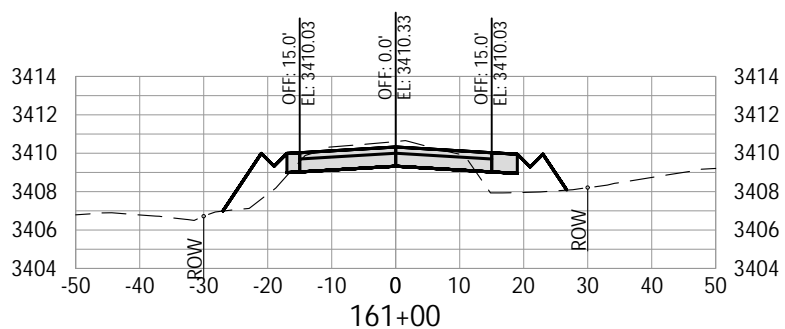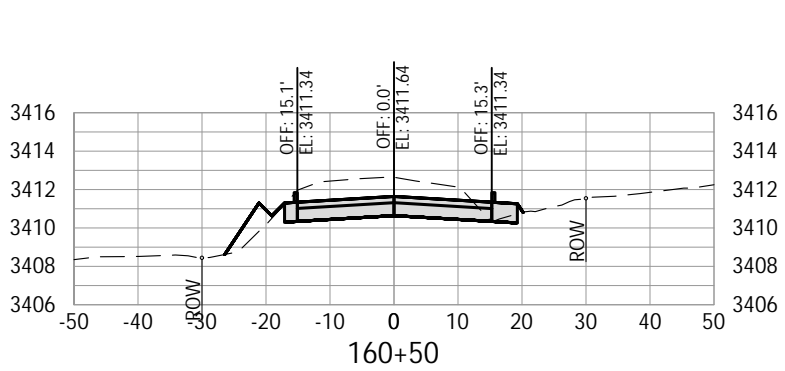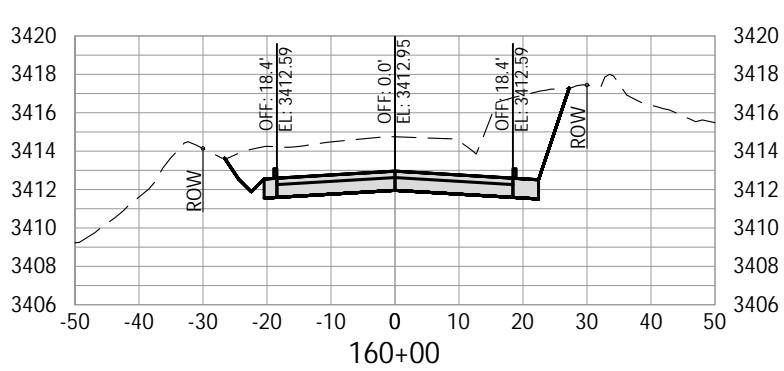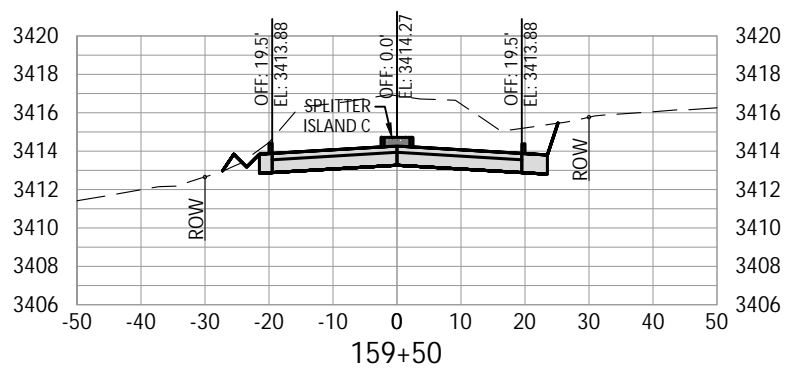

100% SUBMITTAL

SHEET NO.
X12
JOB NO.
DCO-01

P:\03-Bend\DCO (Deschutes County)\DCO-01 (Hunnell Road)\DCO01-DWG\Sheets\DCO-01_X Cross Sections.dwg

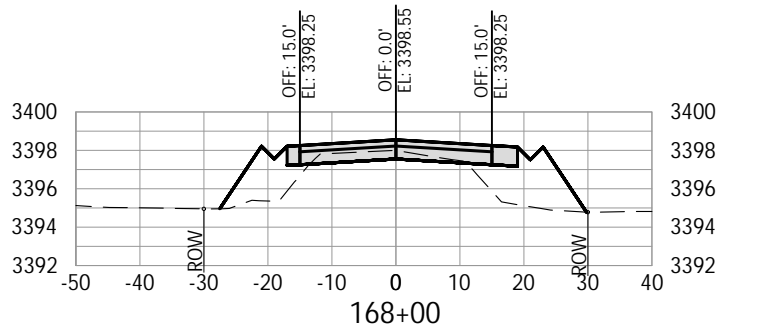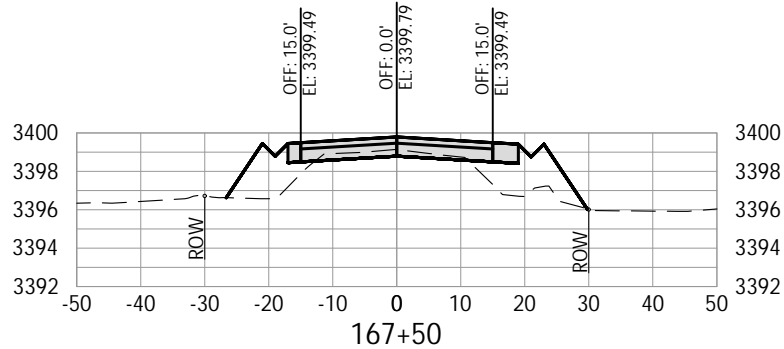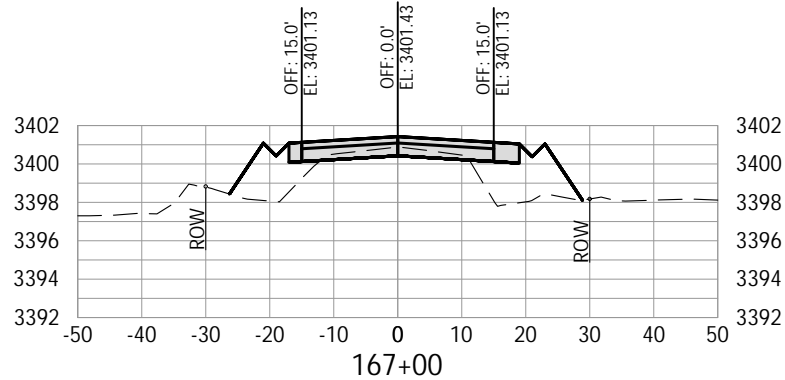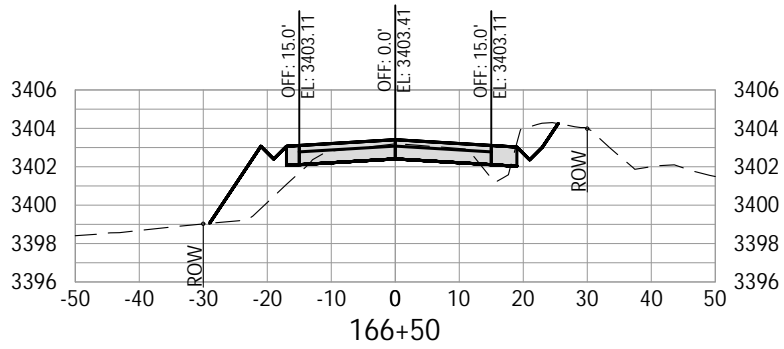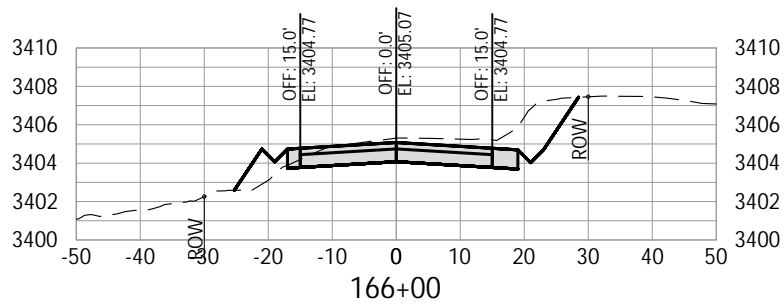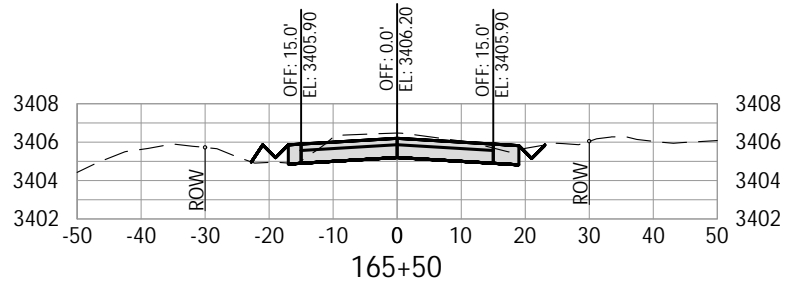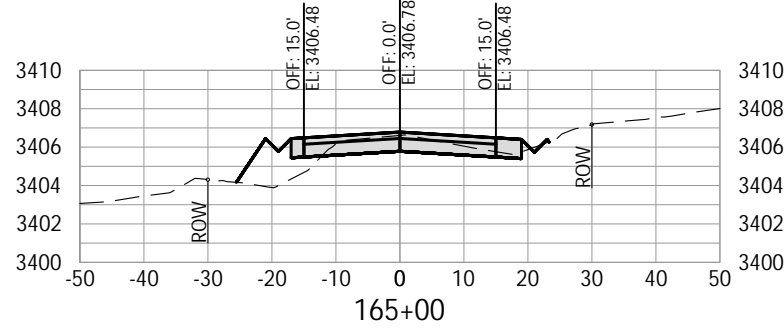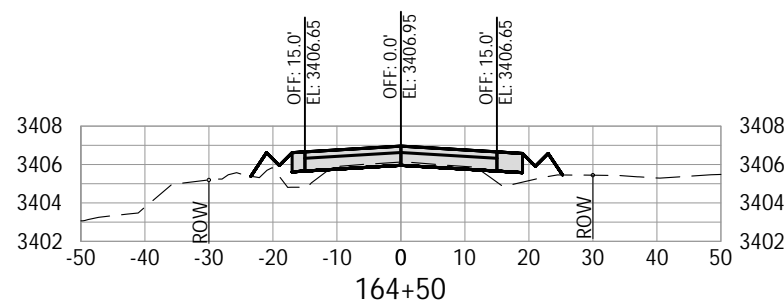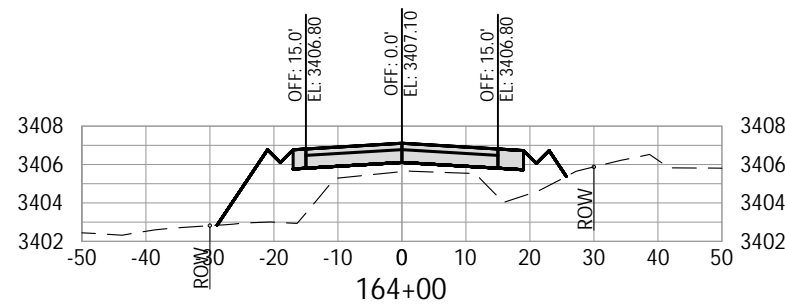

DATE	NO.	DESCRIPTION
R E V I S I O N S		

DESIGNED:	HHPR TEAM
DRAWN:	MD
CHECKED:	NS
DATE:	10.28.2022




**Harper
Houf Peterson
Righellis Inc.**

ENGINEERS • PLANNERS
LANDSCAPE ARCHITECTS • SURVEYORS

250 NW Franklin Ave, Suite 404, Bend, OR 97703
phone: 541.318.1161 www.hhpr.com fax: 541.318.1141










CROSS SECTIONS
HUNNELL ROAD: LOCO ROAD TO TUMALO ROAD PROJECT
DESCHUTES COUNTY, OREGON

100% SUBMITTAL

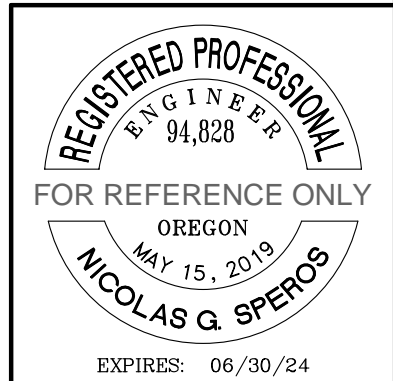

SHEET NO.	X13
JOB NO.	DCO-01

P:\03-Bend\DCO (Deschutes County)\DCO-01 (Hunnell Road)\DCO01-DWG\Sheets\ DCO-01_X Cross Sections.dwg

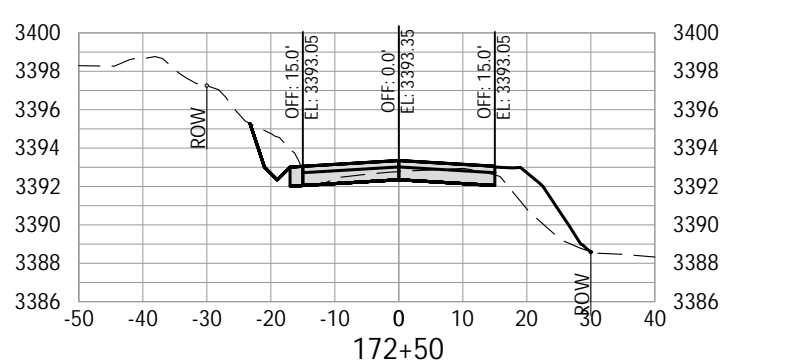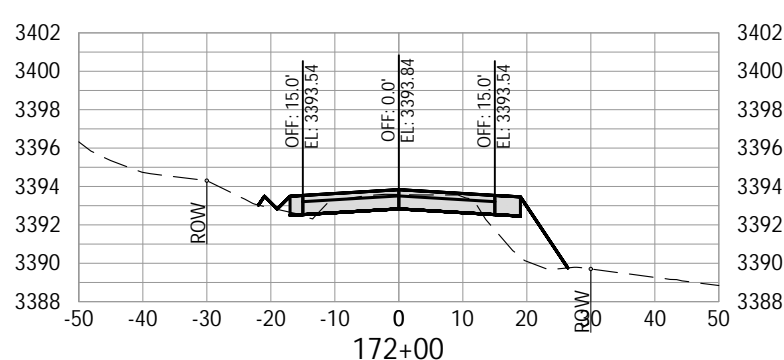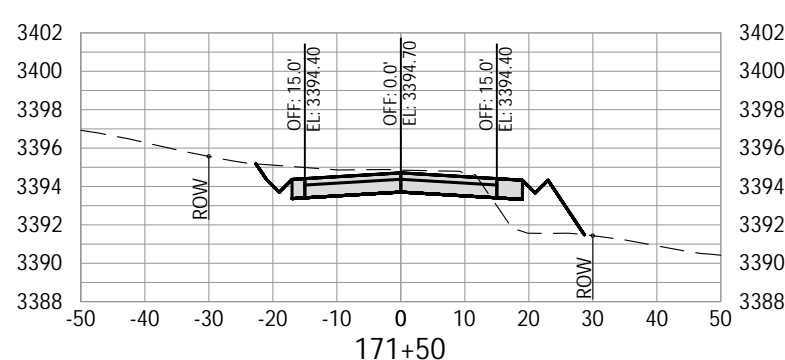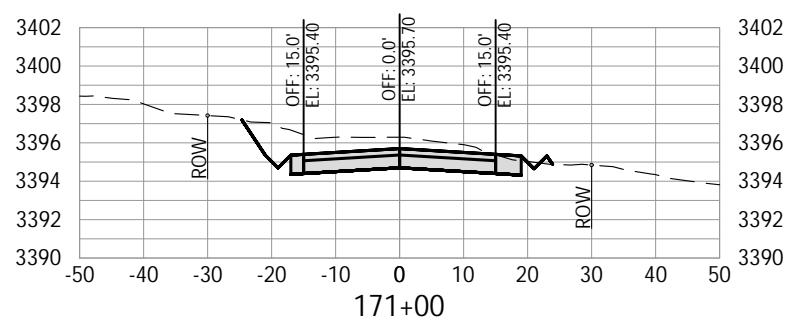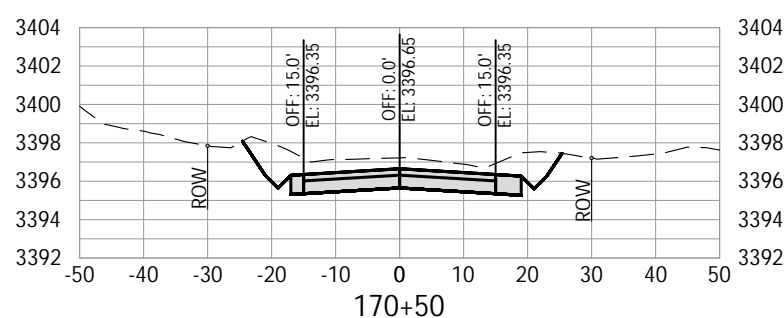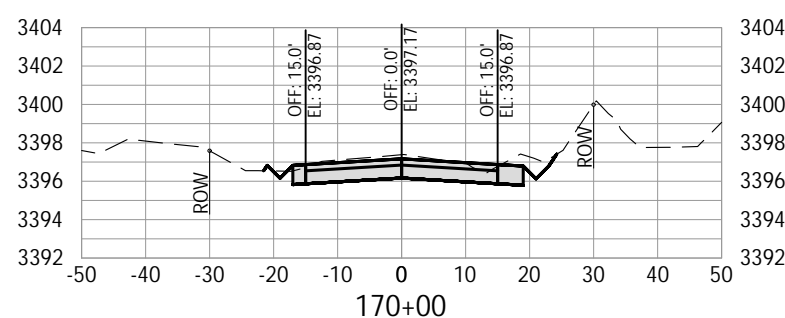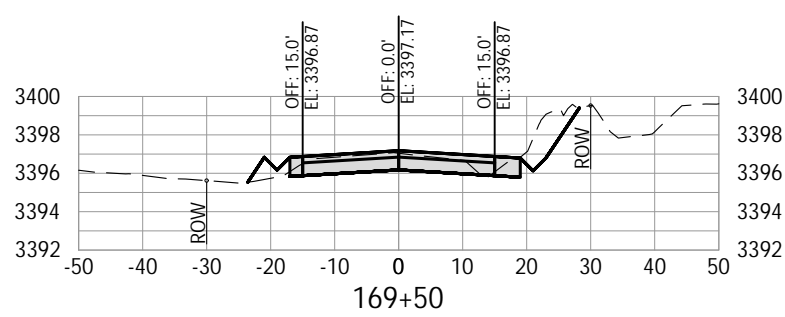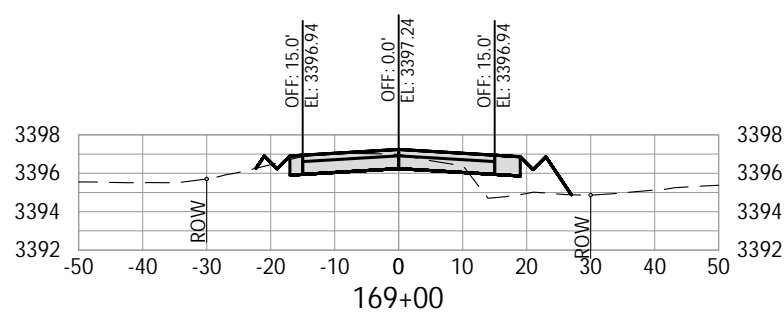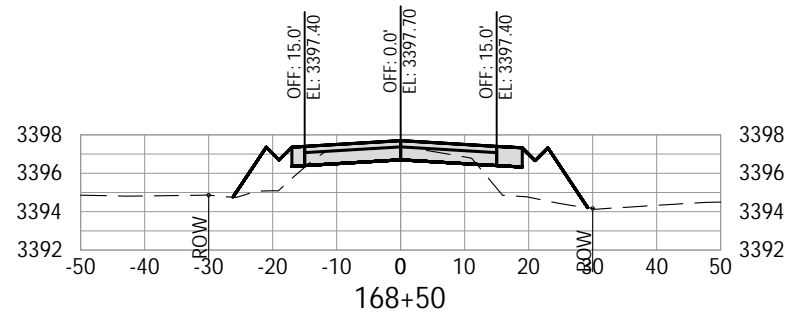

100% SUBMITTAL



DATE	NO.	DESCRIPTION
R E V I S I O N S		

DESIGNED:	HHPR TEAM
DRAWN:	MD
CHECKED:	NS
DATE:	10.28.2022










Harper Houf Peterson Righellis Inc.
ENGINEERS * PLANNERS
LANDSCAPE ARCHITECTS * SURVEYORS
250 NW Franklin Ave., Suite 404, Bend, OR 97703
phone: 541.318.1161 www.hhpr.com fax: 541.318.1141

CROSS SECTIONS
HUNNELL ROAD: LOCO ROAD TO TUMALO ROAD PROJECT
DESCHUTES COUNTY, OREGON



SHEET NO.	X14
JOB NO.	DCO-01

P:\03-Bend\DCO (Deschutes County)\DCO-01 (Hunnell Road)\DCO01-DWGS\Sheets\ DCO-01_X Cross Sections.dwg

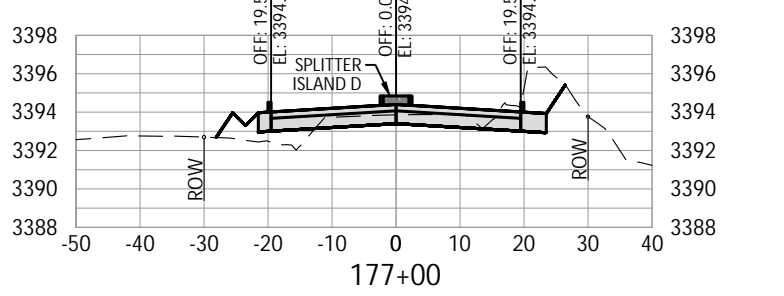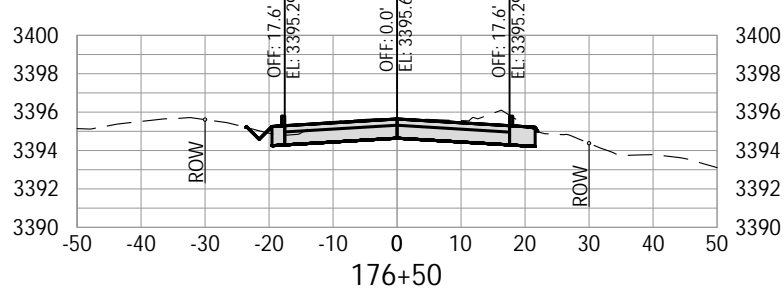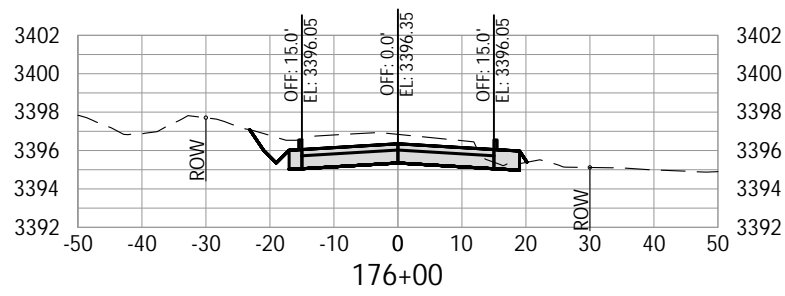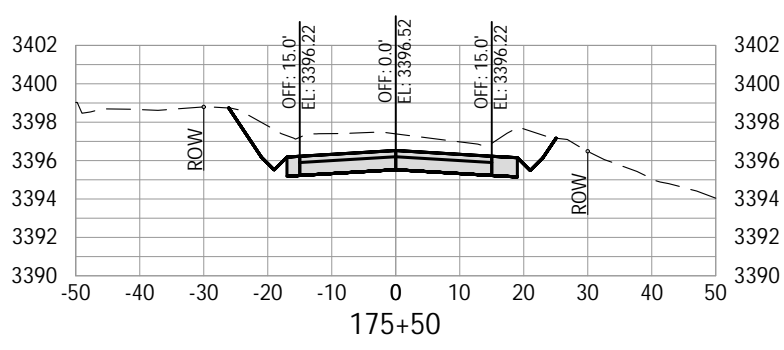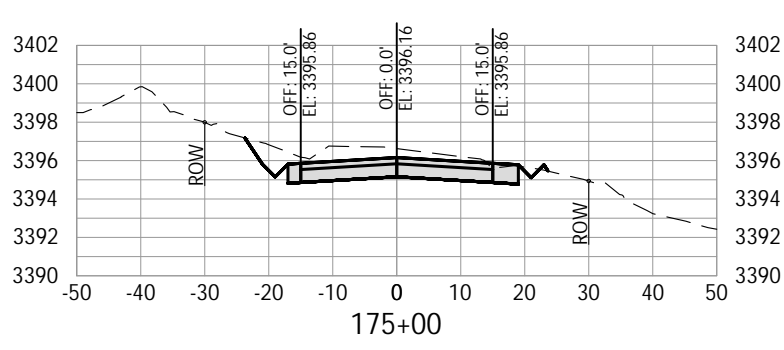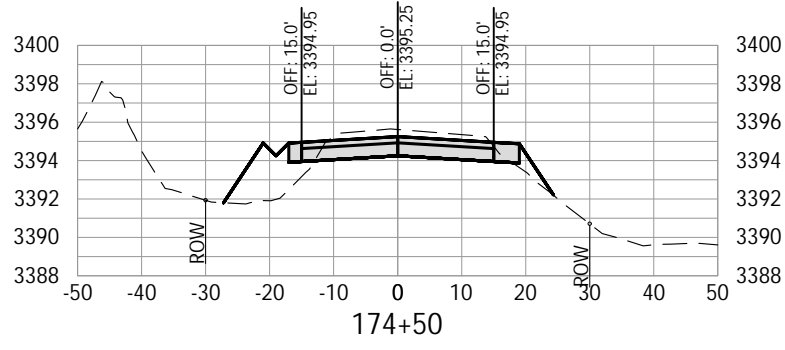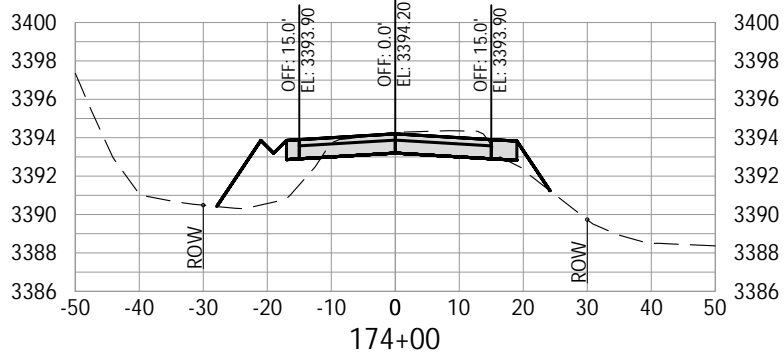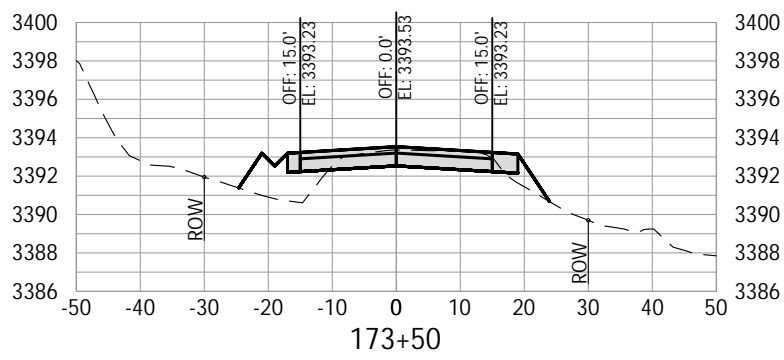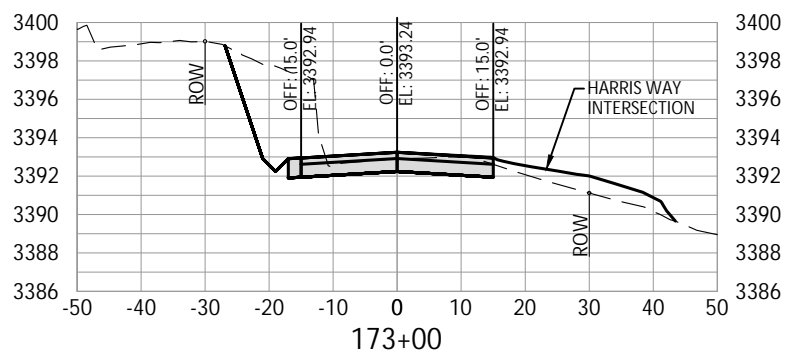

100% SUBMITTAL




DATE	NO.	DESCRIPTION
R E V I S I O N S		

DESIGNED:	HHPR TEAM
DRAWN:	MD
CHECKED:	NS
DATE:	10.28.2022












**Harper
Houf Peterson
Righellis Inc.**
ENGINEERS • PLANNERS
LANDSCAPE ARCHITECTS • SURVEYORS
250 NW Fanklin Ave, Suite 404, Bend, OR 97703
phone: 541.318.1161 www.hhpr.com fax: 541.318.1141

CROSS SECTIONS
HUNNELL ROAD: LOCO ROAD TO TUMALO ROAD PROJECT
DESCHUTES COUNTY, OREGON




REGISTERED PROFESSIONAL
ENGINEER
94,828
OREGON
MAY 15, 2019
NICOLAS G. SPEROS
EXPIRES: 06/30/24

SHEET NO.	X15
JOB NO.	DCO-01

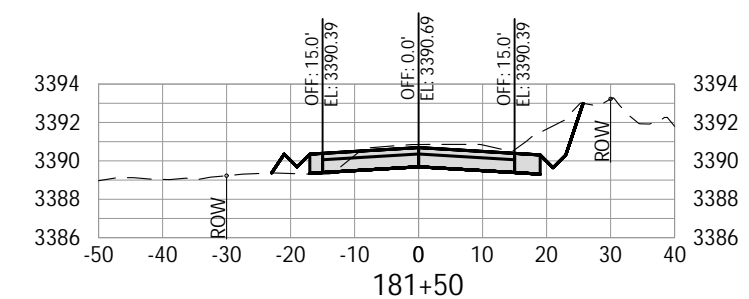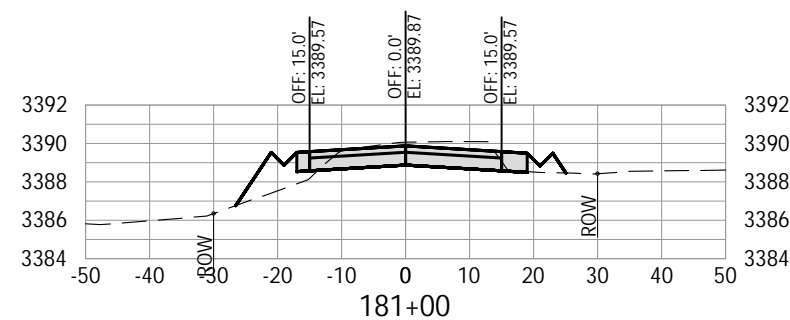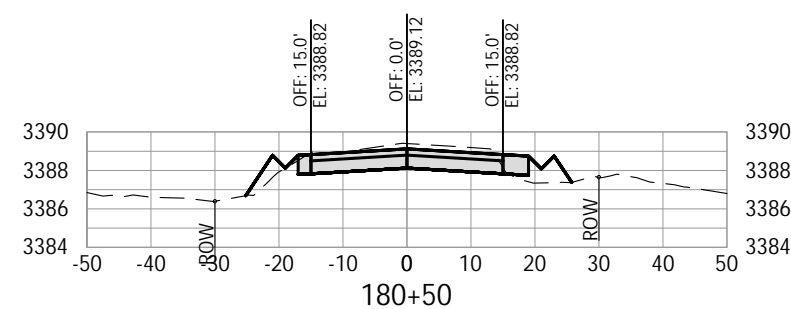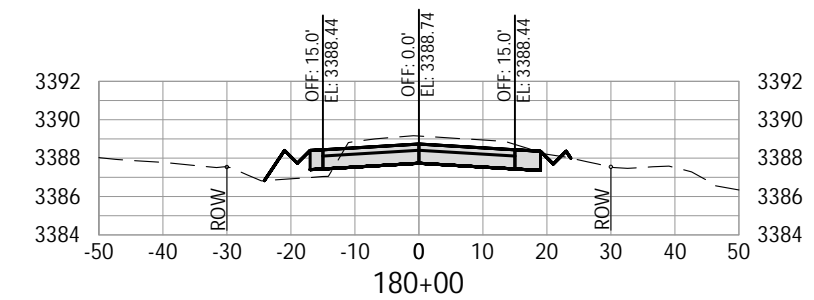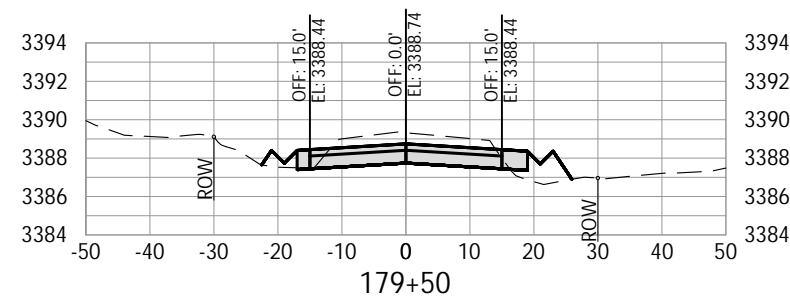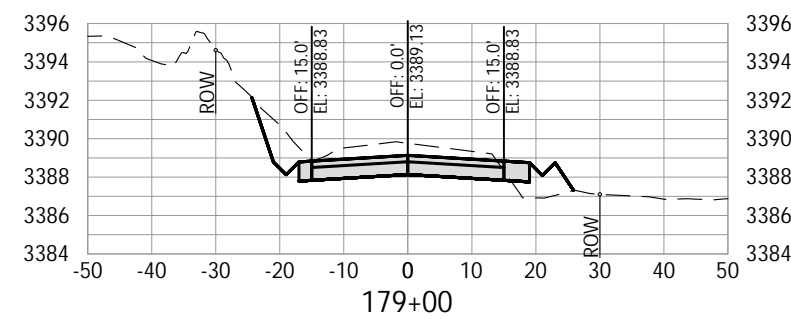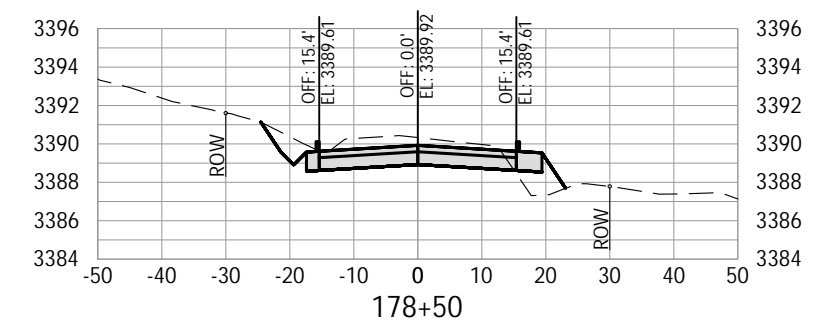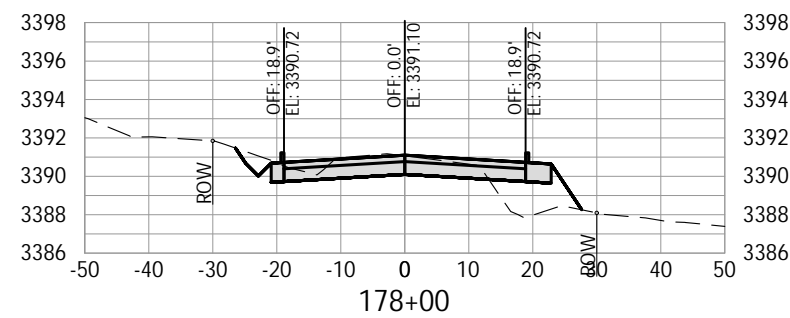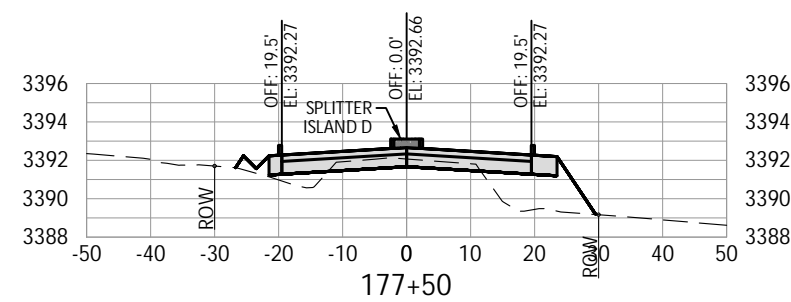

			DESIGNED:	HHPR TEAM
			DRAWN:	MD
			CHECKED:	NS
DATE	NO.	DESCRIPTION	DATE:	10.28.2022
R E V I S I O N S				



 **Harper
Houf Peterson
Righellis Inc.**

ENGINEERS • PLANNERS
LANDSCAPE ARCHITECTS • SURVEYORS










250 NW Fanklin Ave., Suite 404, Bend, OR 97703
phone: 541.318.1161 www.hhpr.com fax: 541.318.1141

CROSS SECTIONS
HUNNELL ROAD: LOCO ROAD TO TUMALO ROAD PROJECT
DESCHUTES COUNTY, OREGON



SHEET NO.	
	X16
JOB NO.	DC0-01

P:\03-Bend\DCO (Deschutes County)\DCO-01 (Hunnell Road)\DCO01-DWG\SS\Sheets\ DCO-01_X Cross Sections.dwg

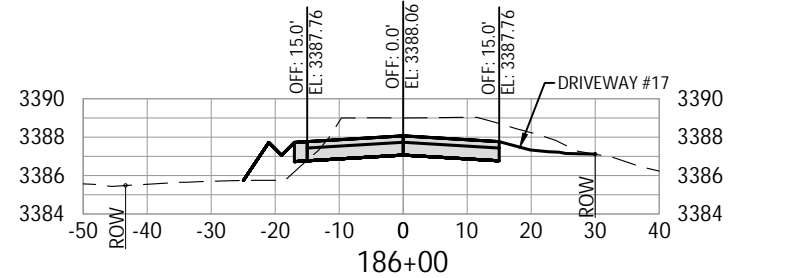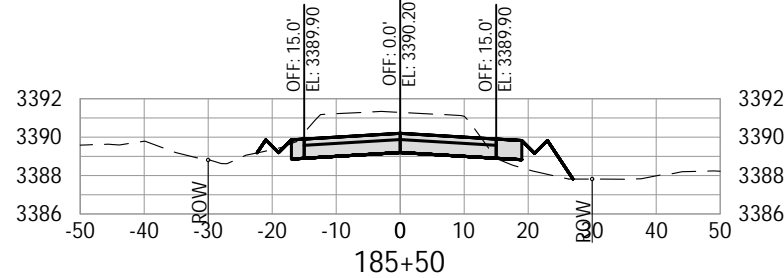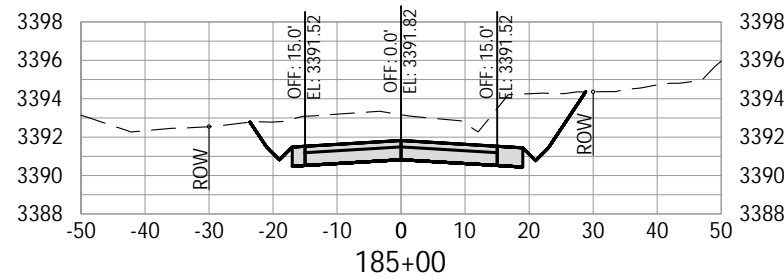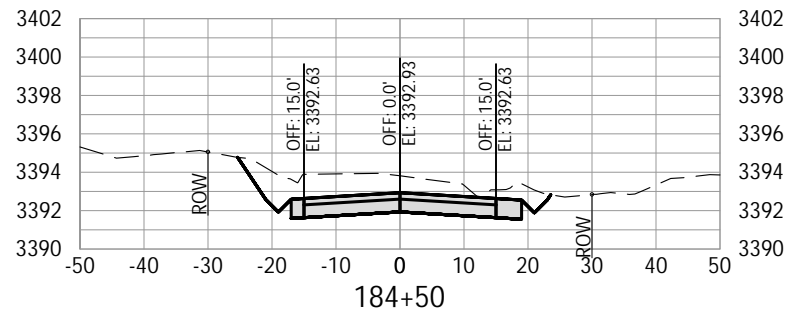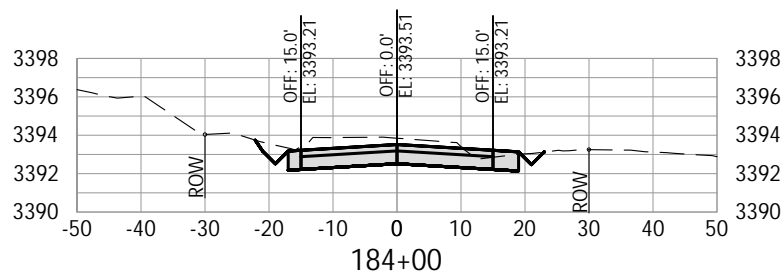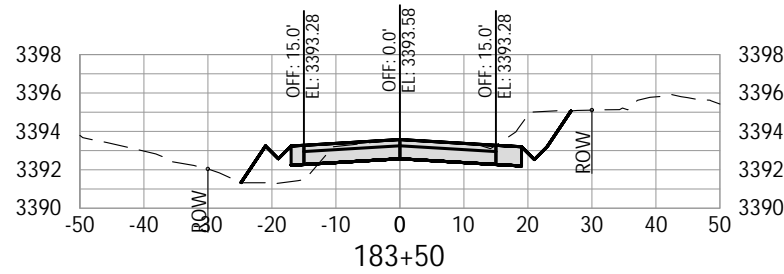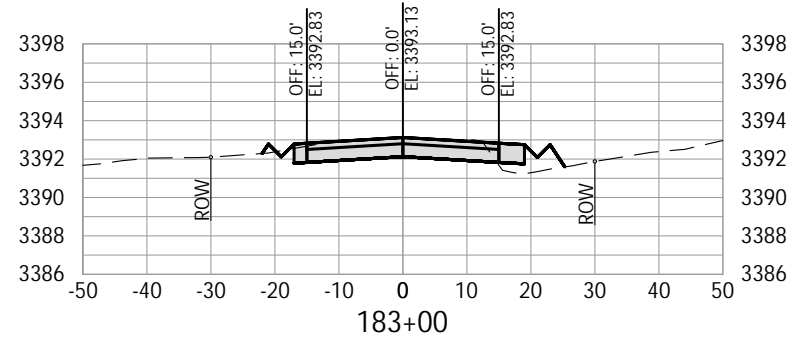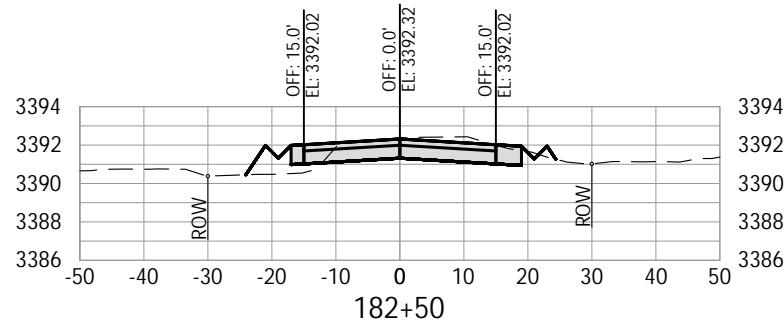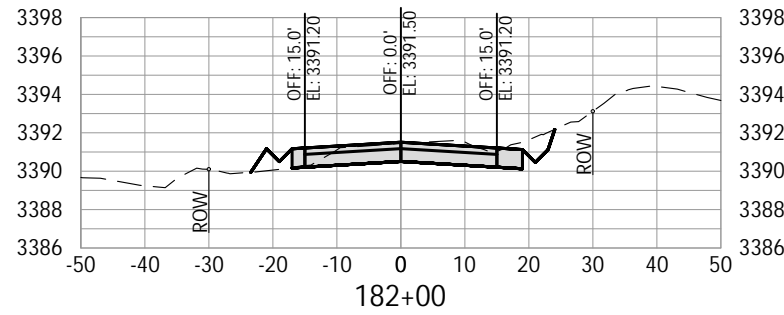


100% SUBMITTAL




DATE	NO.	DESCRIPTION
R E V I S I O N S		

DESIGNED:	HHPR TEAM
DRAWN:	MD
CHECKED:	NS
DATE:	10.28.2022









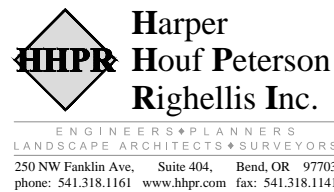


CROSS SECTIONS
HUNNELL ROAD: LOCO ROAD TO TUMALO ROAD PROJECT
DESCHUTES COUNTY, OREGON

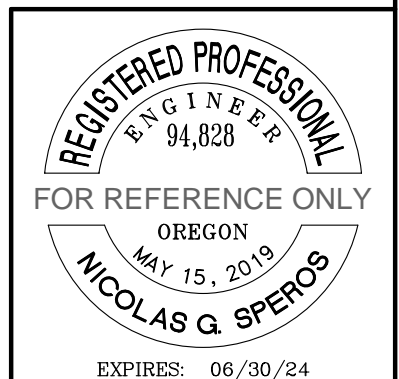


SHEET NO.	X17
JOB NO.	DCO-01

P:\03-Bend\DCO (Deschutes County)\DCO-01 (Hunnell Road)\DCO01-DWGS\Sheets\ DCO-01_X Cross Sections.dwg

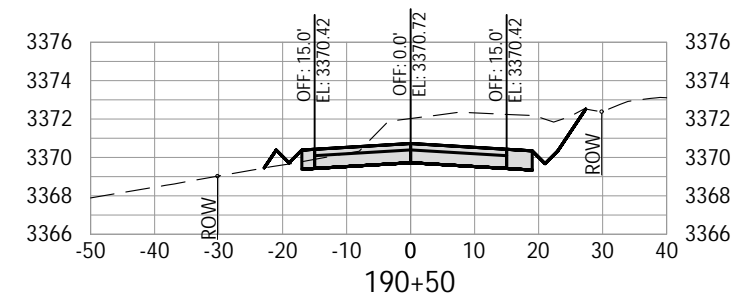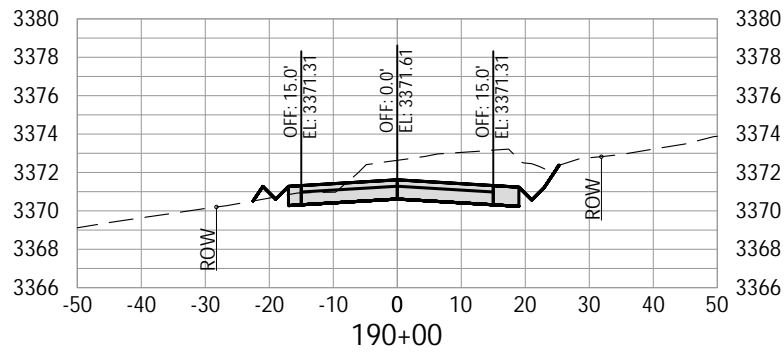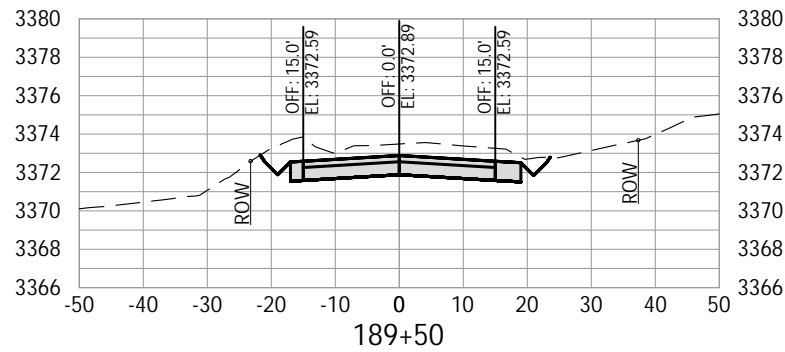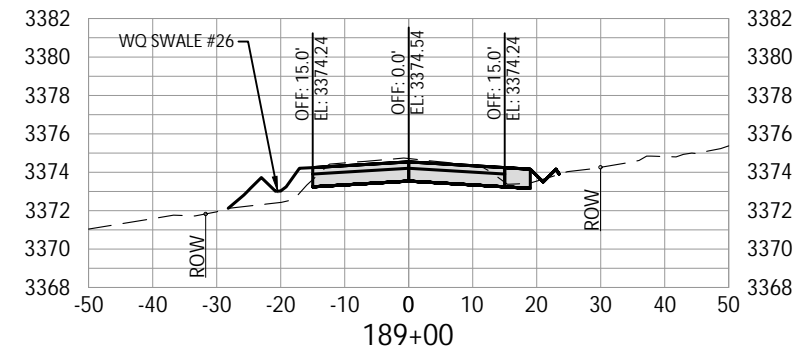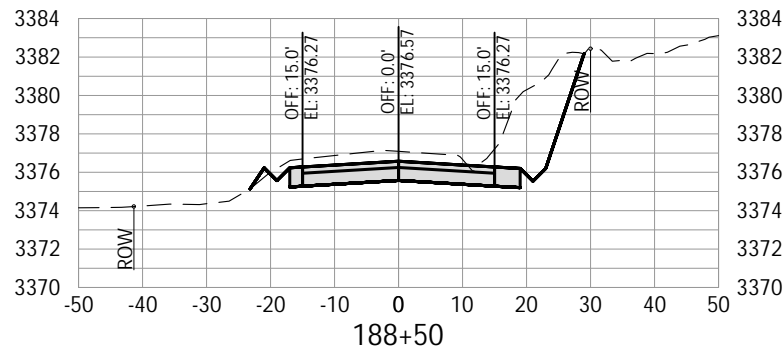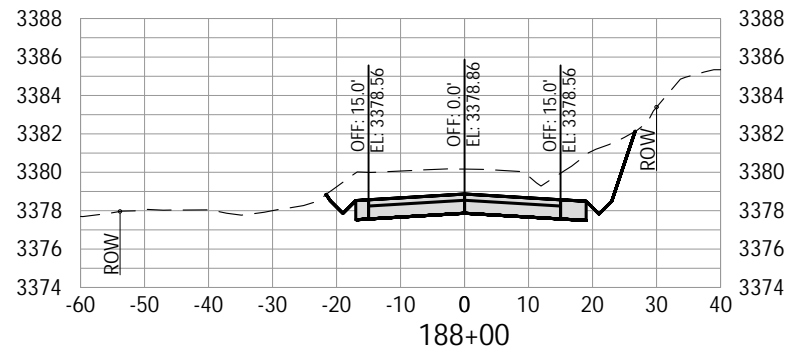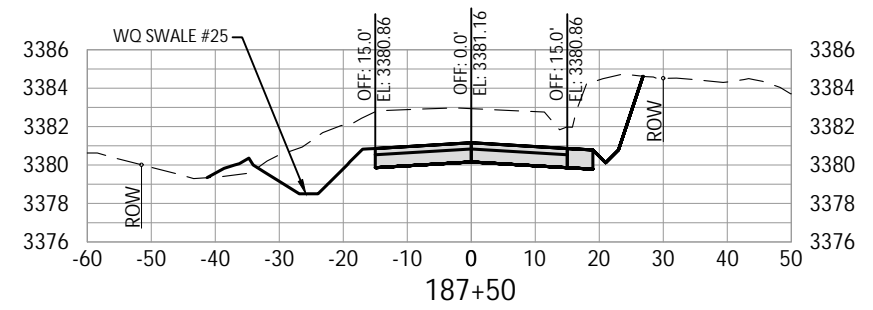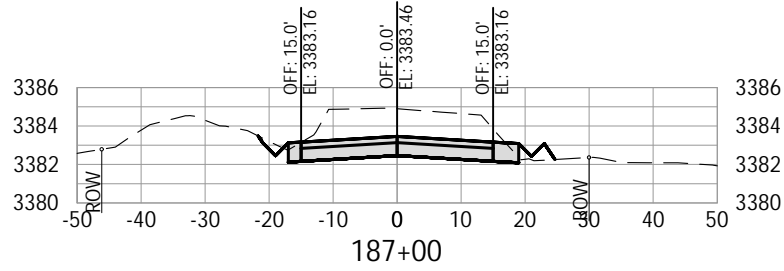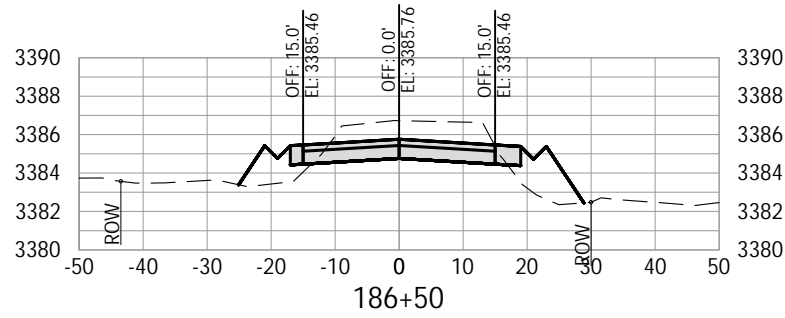

100% SUBMITTAL

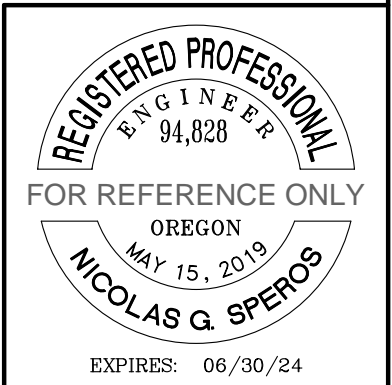

DATE	NO.	DESCRIPTION
R E V I S I O N S		










DESIGNED:	HHPR TEAM
DRAWN:	MD
CHECKED:	NS
DATE:	10.28.2022

HHPR Harper Houf Peterson Righellis Inc.
ENGINEERS • PLANNERS
LANDSCAPE ARCHITECTS • SURVEYORS
250 NW Franklin Ave., Suite 404, Bend, OR 97703
phone: 541.318.1161 www.hhpr.com fax: 541.318.1141

CROSS SECTIONS
HUNNELL ROAD: LOCO ROAD TO TUMALO ROAD PROJECT
DESCHUTES COUNTY, OREGON

SHEET NO.	X18
JOB NO.	DCO-01

P:\03-Bend\DCO (Deschutes County)\DCO-01 (Hunnell Road)\DCO01-DWGS\Sheets\ DCO-01_X Cross Sections.dwg

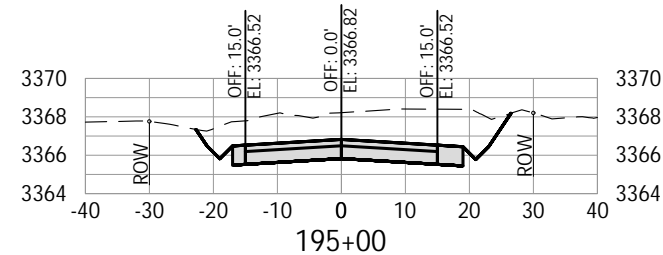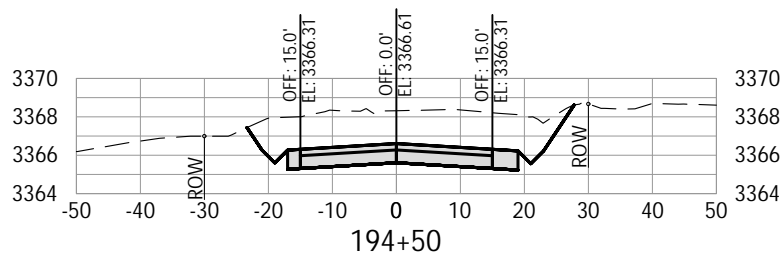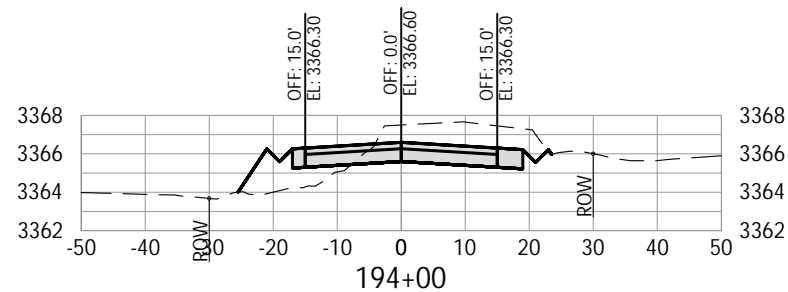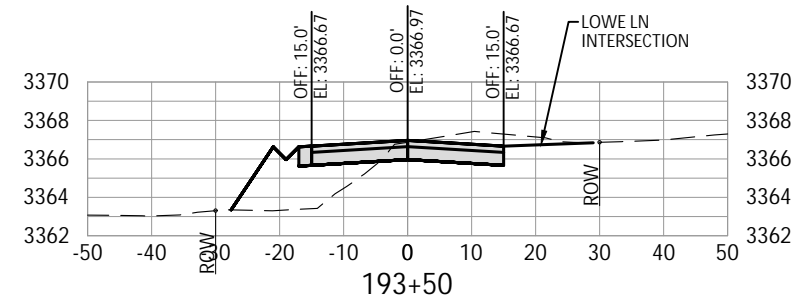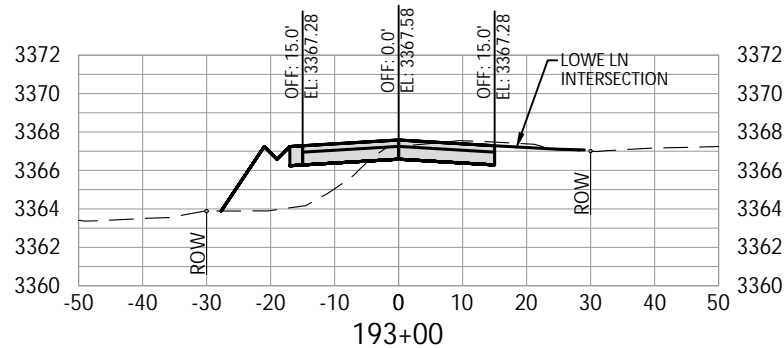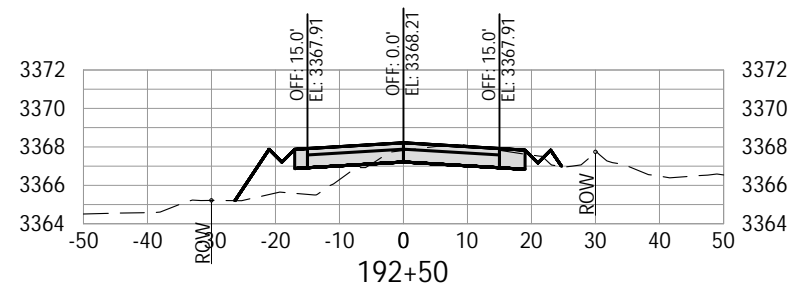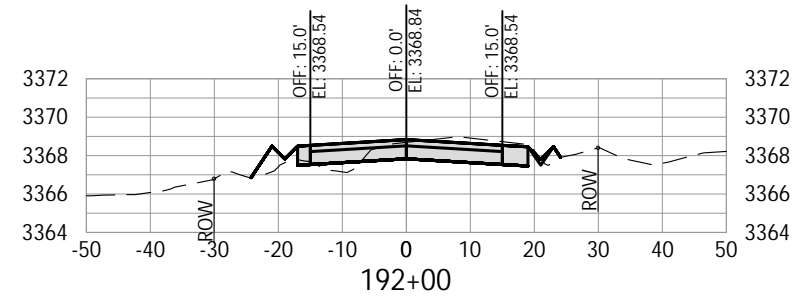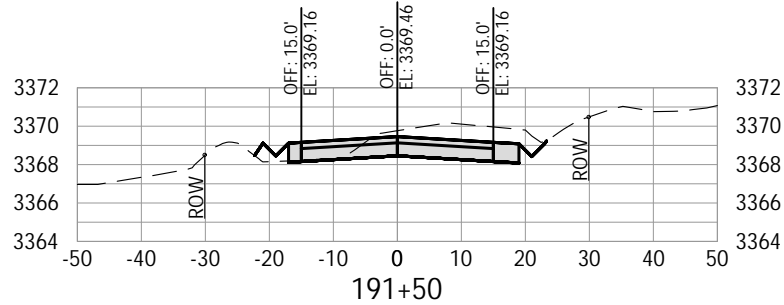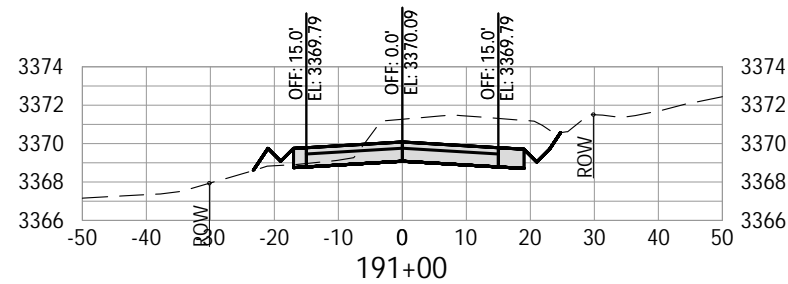

100% SUBMITTAL



DATE	NO.	DESCRIPTION
R E V I S I O N S		

DESIGNED:	HHPR TEAM
DRAWN:	MD
CHECKED:	NS
DATE:	10.28.2022










HHPR Harper Houf Peterson Righellis Inc.
ENGINEERS • PLANNERS
LANDSCAPE ARCHITECTS • SURVEYORS
250 NW Fanklin Ave, Suite 404, Bend, OR 97703
phone: 541.318.1161 www.hhpr.com fax: 541.318.1141

CROSS SECTIONS
HUNNELL ROAD: LOCO ROAD TO TUMALO ROAD PROJECT
DESCHUTES COUNTY, OREGON


REGISTERED PROFESSIONAL
ENGINEER
94,828
FOR REFERENCE ONLY
OREGON
MAY 15, 2019
NICOLAS G. SPEROS
EXPIRES: 06/30/24

SHEET NO.	X19
JOB NO.	DCO-01

P:\03-Bend\DCO (Deschutes County)\DCO-01 (Hunnell Road)\DCO01-DWGS\Sheets\ DCO-01_X Cross Sections.dwg

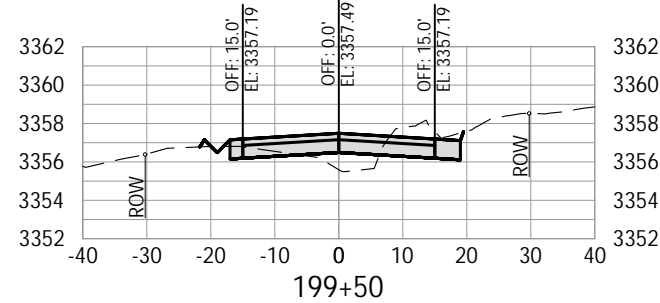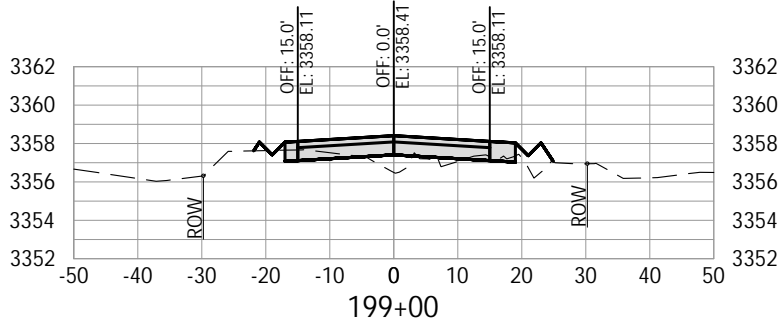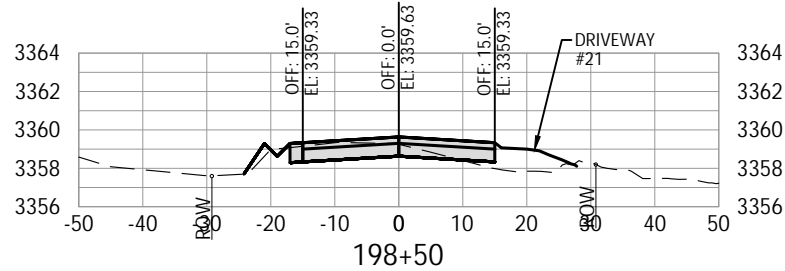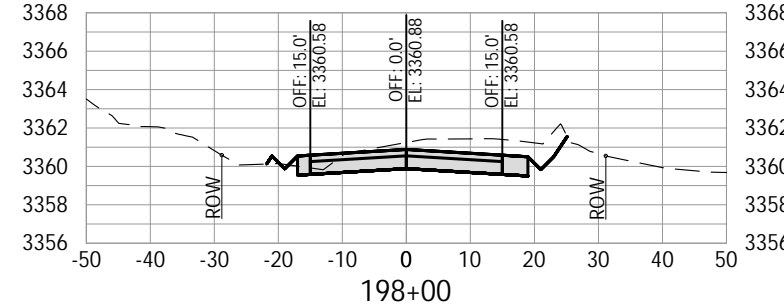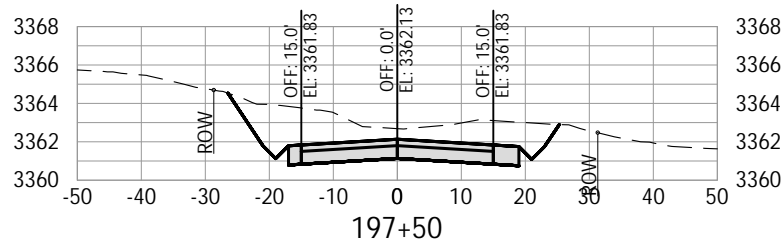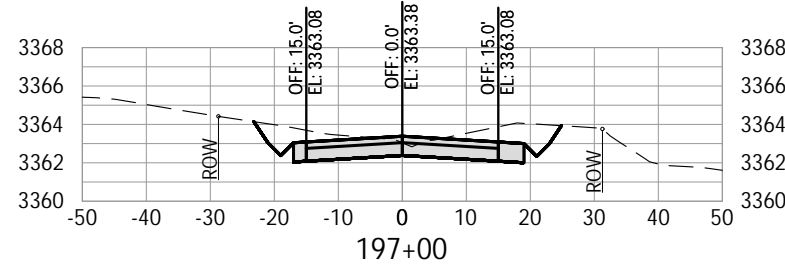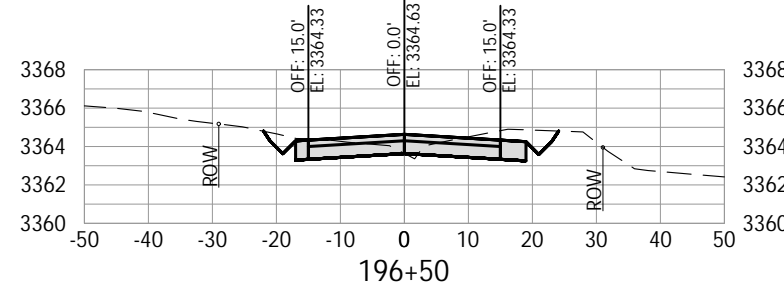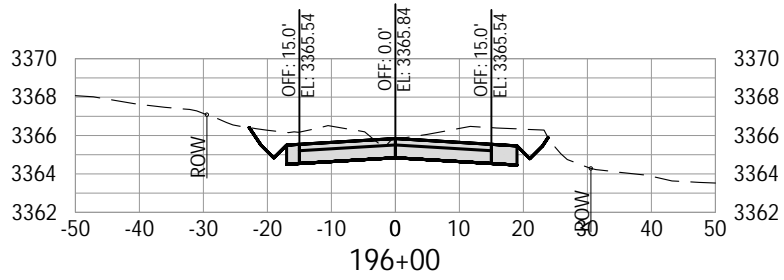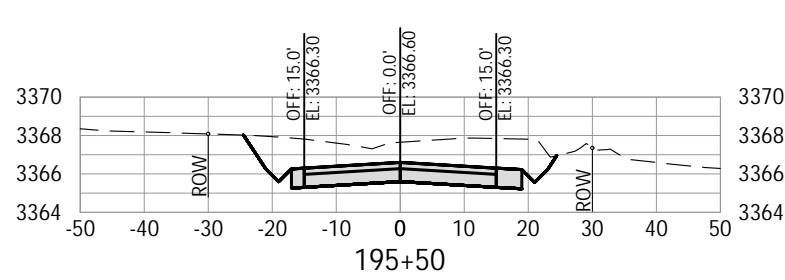

100% SUBMITTAL

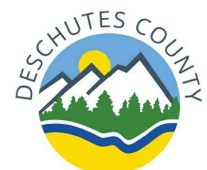

DATE	NO.	DESCRIPTION
R E V I S I O N S		










DESIGNED:	HHPR TEAM
DRAWN:	MD
CHECKED:	NS
DATE:	10.28.2022

HHPR Harper Houf Peterson Righellis Inc.
ENGINEERS * PLANNERS
LANDSCAPE ARCHITECTS * SURVEYORS
250 NW Fanklin Ave, Suite 404, Bend, OR 97703
phone: 541.318.1161 www.hhpr.com fax: 541.318.1141


CROSS SECTIONS
HUNNELL ROAD: LOCO ROAD TO TUMALO ROAD PROJECT
DESCHUTES COUNTY, OREGON

REGISTERED PROFESSIONAL
ENGINEER
94,828
FOR REFERENCE ONLY
OREGON
MAY 15, 2019
NICOLAS G. SPEROS
EXPIRES: 06/30/24


SHEET NO.	X20
JOB NO.	DCO-01

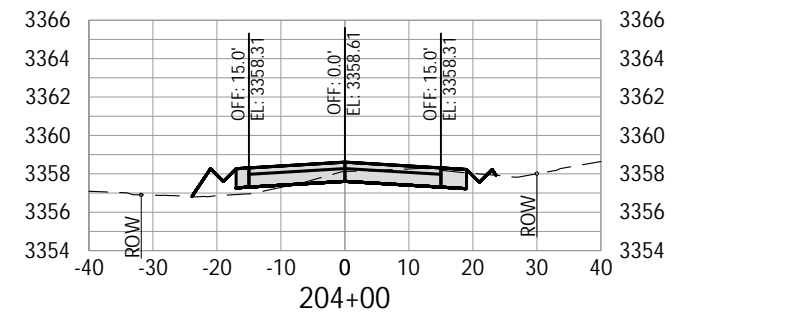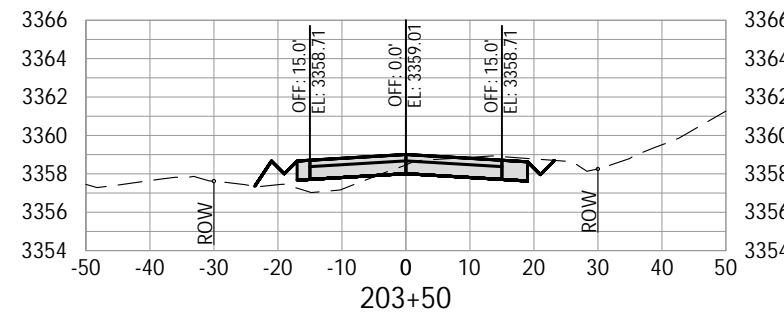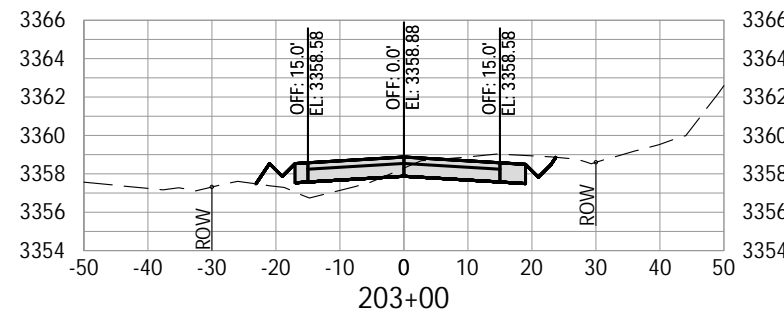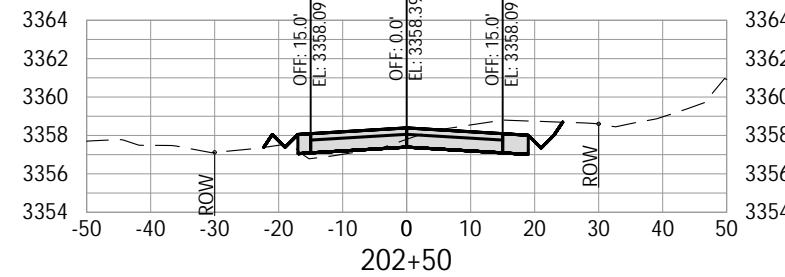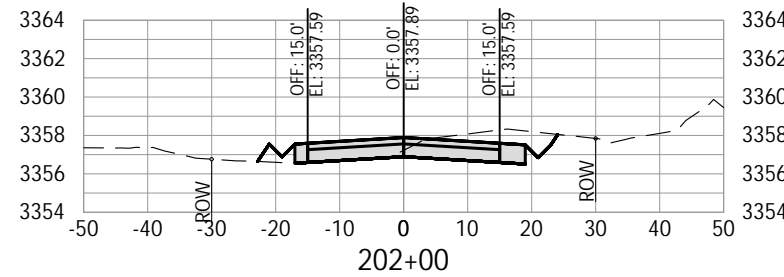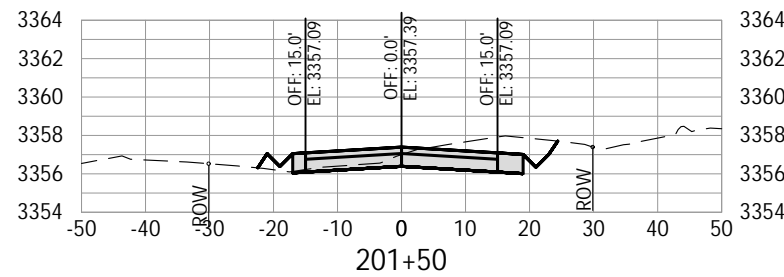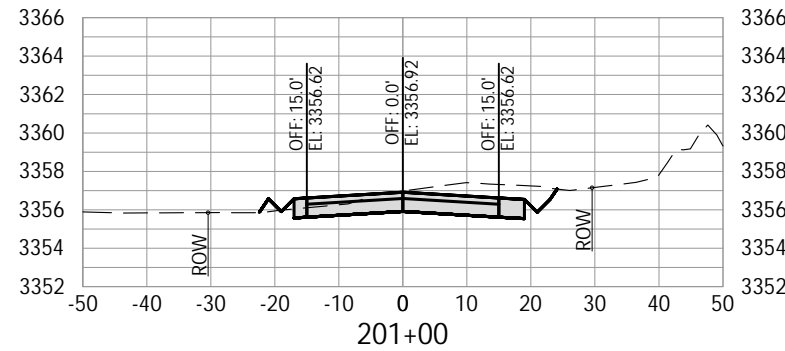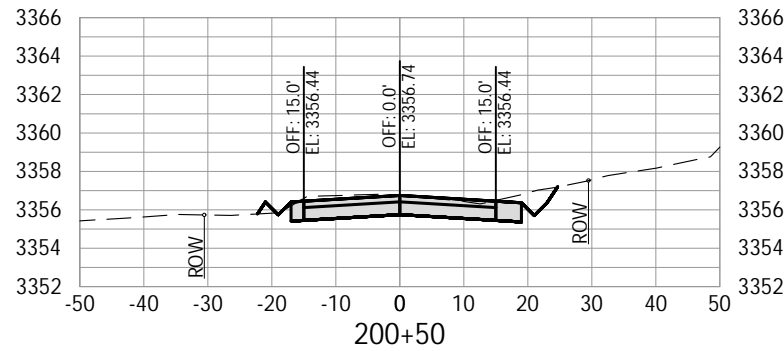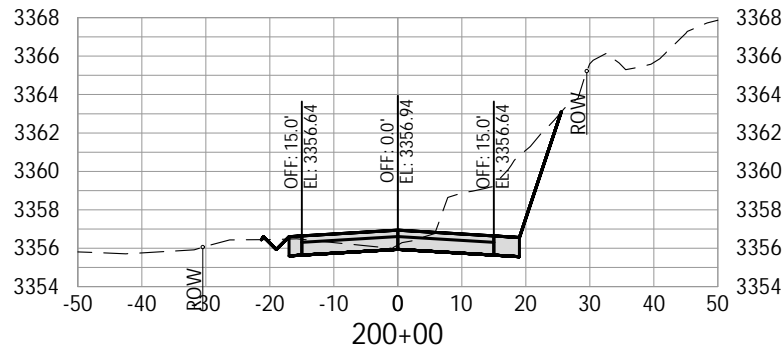

100% SUBMITTAL





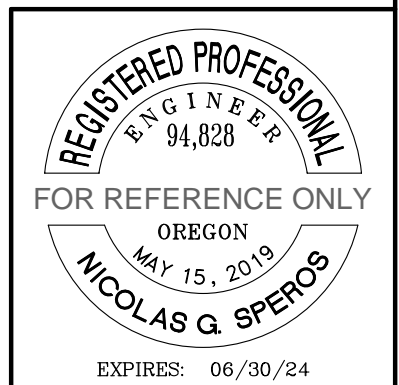


			DESIGNED:	HHPR TEAM
			DRAWN:	MD
			CHECKED:	NS
DATE	NO.	DESCRIPTION	DATE:	10.28.2022
R E V I S I O N S				

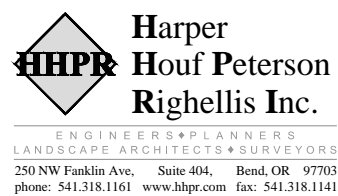


CROSS SECTIONS
HUNNELL ROAD: LOCO ROAD TO TUMALO ROAD PROJECT
DESCHUTES COUNTY, OREGON

SHEET NO.	X21
JOB NO.	DCO-01

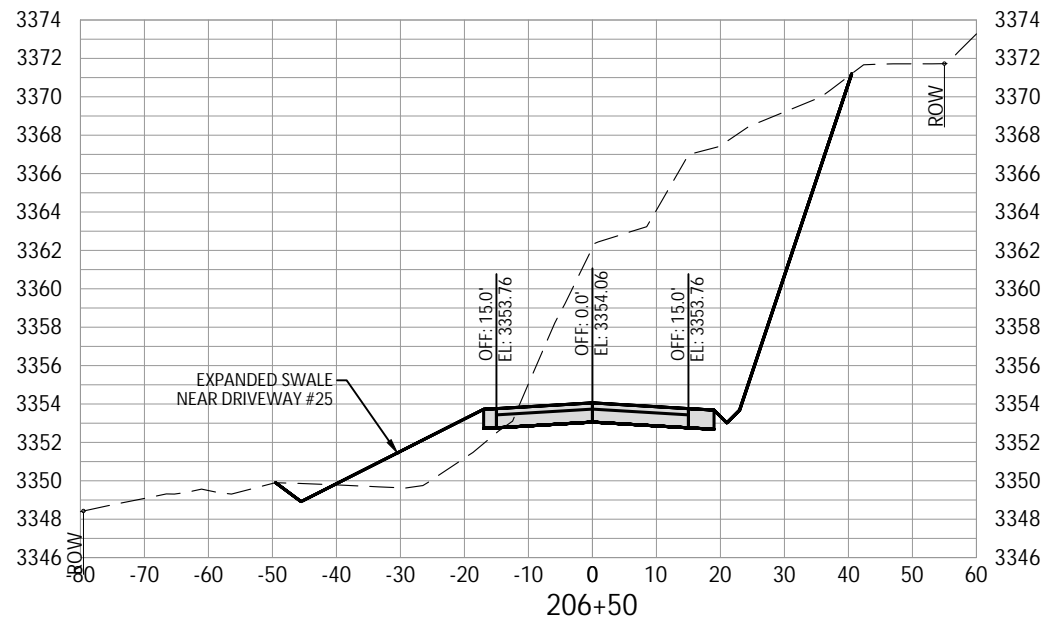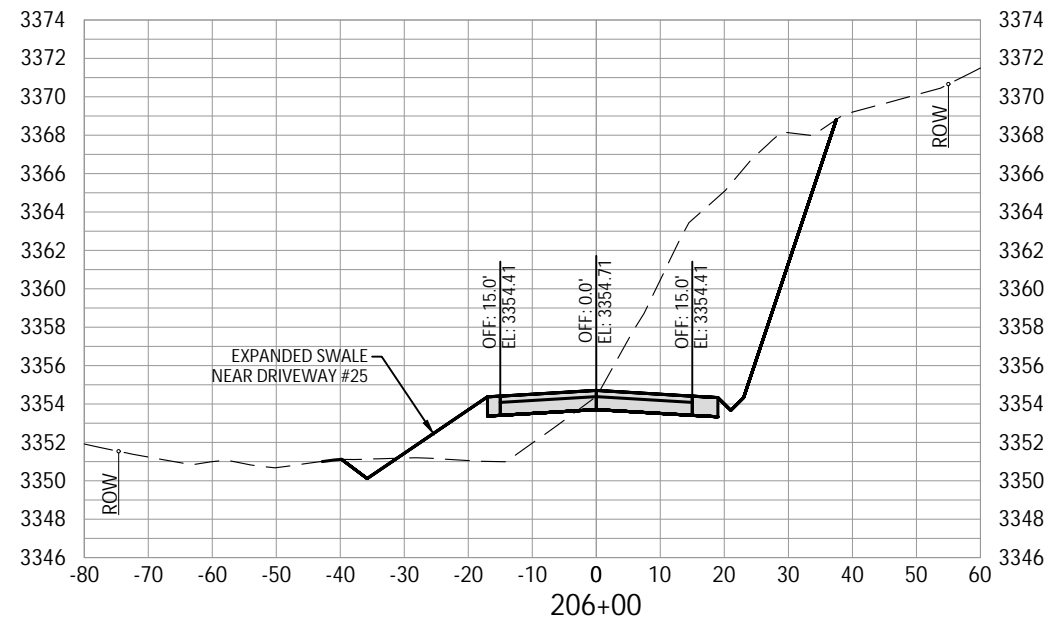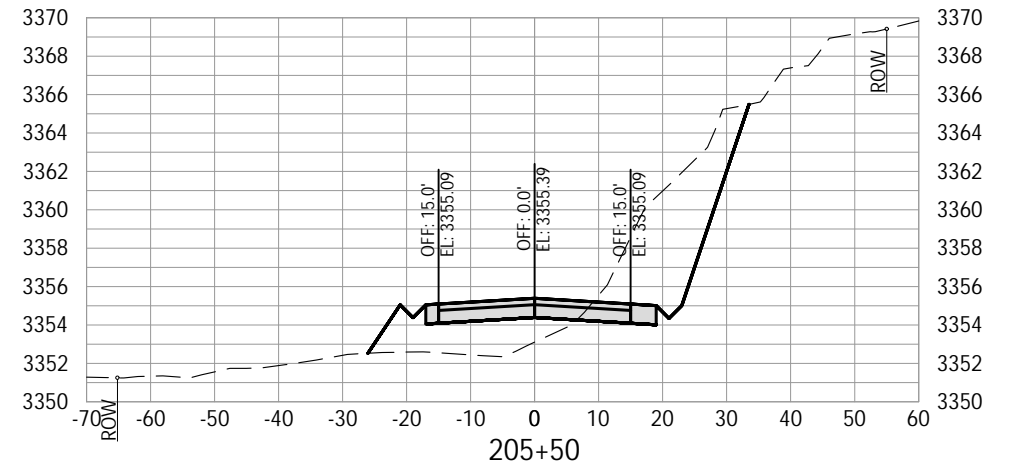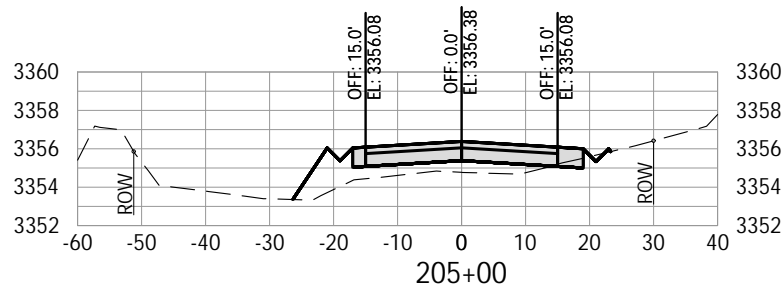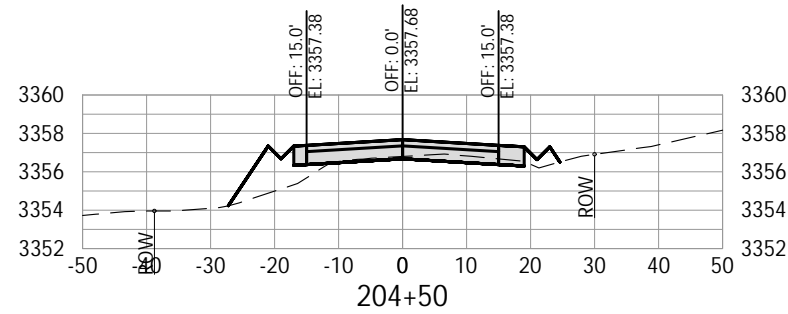

100% SUBMITTAL

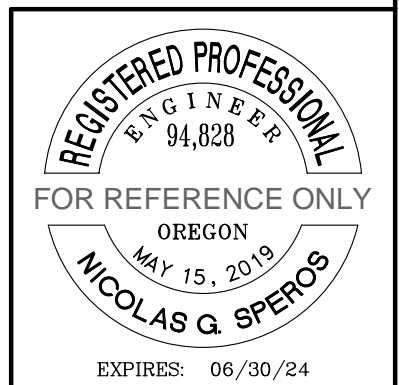



			DESIGNED:	HHPR TEAM
			DRAWN:	MD
			CHECKED:	NS
DATE	NO.	DESCRIPTION		
R E V I S I O N S			DATE:	10.28.2022

Harper Houf Peterson Righellis Inc.
ENGINEERS • PLANNERS
LANDSCAPE ARCHITECTS • SURVEYORS
250 NW Franklin Ave., Suite 404, Bend, OR 97703
phone: 541.318.1161 www.hhpr.com fax: 541.318.1141


CROSS SECTIONS
HUNNELL ROAD: LOCO ROAD TO TUMALO ROAD PROJECT
DESCHUTES COUNTY, OREGON

SHEET NO.
X22
JOB NO.
DC0-01

P:\03-Bend\DCO (Deschutes County)\DCO-01 (Hunnell Road)\DCO01-DWG\SS\Sheets\ DCO-01_X Cross Sections.dwg

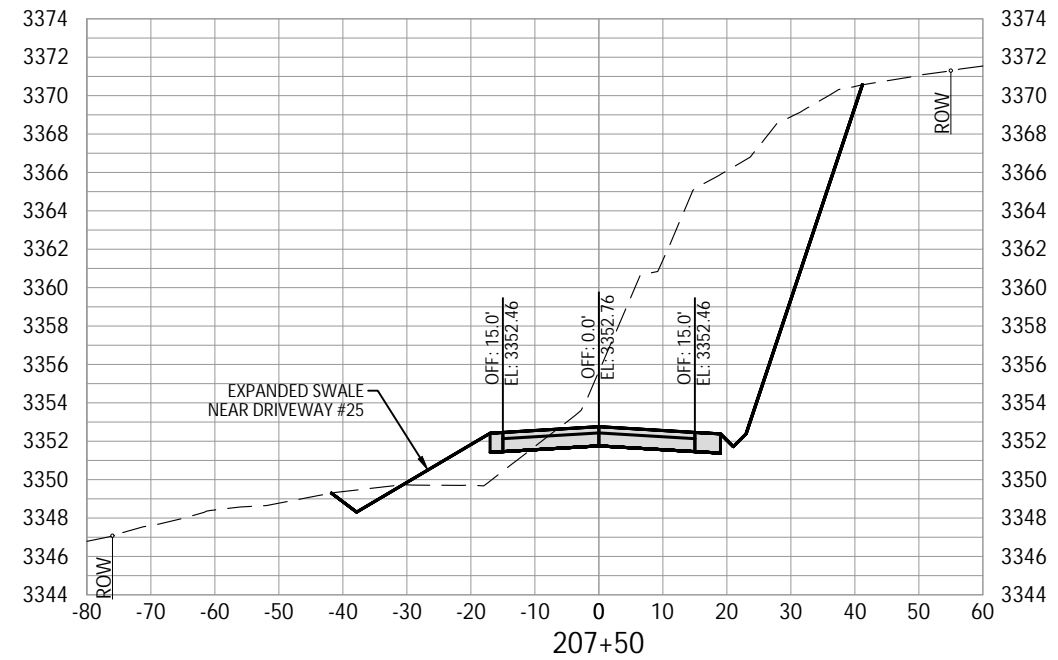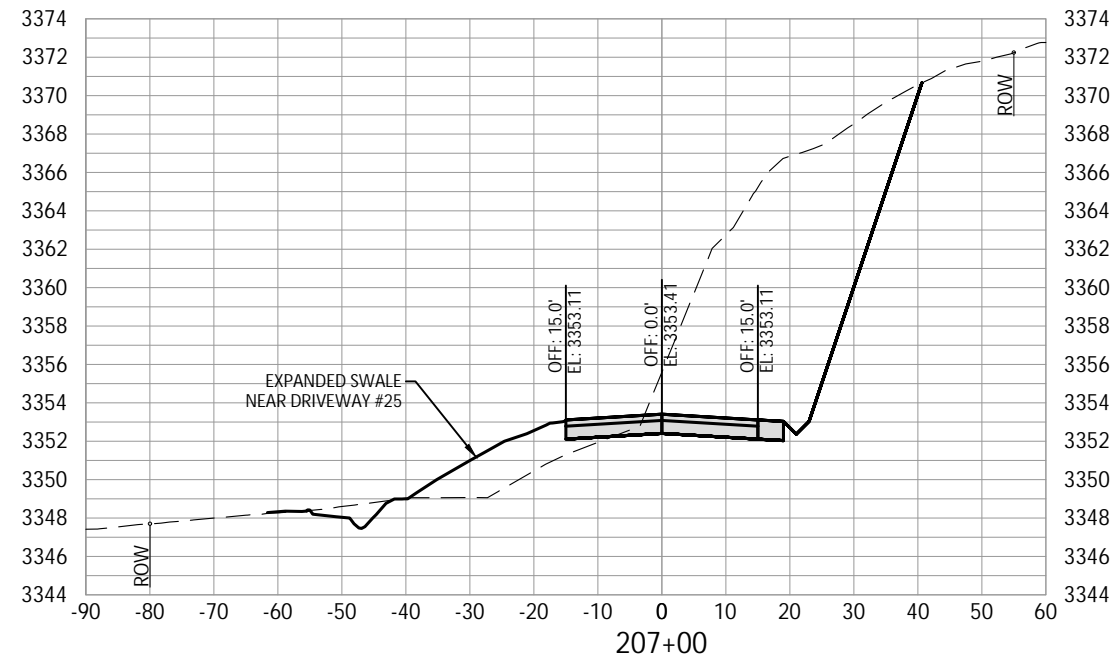

100% SUBMITTAL

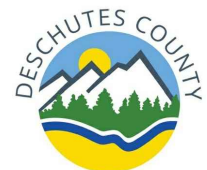

			DESIGNED:	HHPR TEAM
			DRAWN:	MD
			CHECKED:	NS
DATE	NO.	DESCRIPTION		
R E V I S I O N S			DATE:	10.28.2022









HHPR **Harper Houf Peterson Righellis Inc.**
ENGINEERS • PLANNERS
LANDSCAPE ARCHITECTS • SURVEYORS
250 NW Franklin Ave., Suite 404, Bend, OR 97703
phone: 541.318.1161 www.hhpr.com fax: 541.318.1141

CROSS SECTIONS
HUNNELL ROAD: LOCO ROAD TO TUMALO ROAD PROJECT
DESCHUTES COUNTY, OREGON


REGISTERED PROFESSIONAL
ENGINEER
94,828
FOR REFERENCE ONLY
OREGON
MAY 15, 2019
NICOLAS G. SPEROS
EXPIRES: 06/30/24

SHEET NO.	X23
JOB NO.	DCO-01

P:\03-Bend\DCO (Deschutes County)\DCO-01 (Hunnell Road)\DCO01-DWG\Sheets\ DCO-01_X Cross Sections.dwg

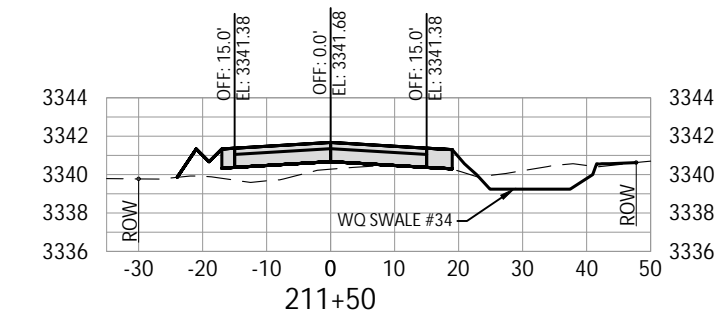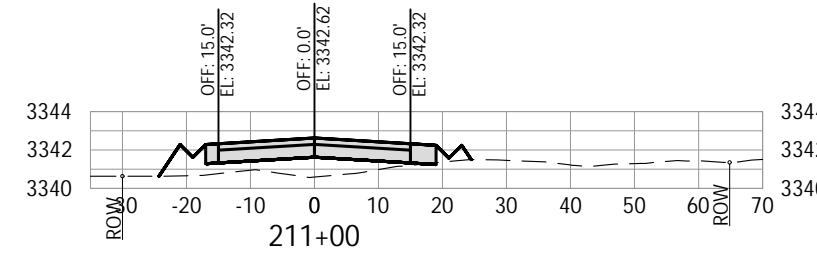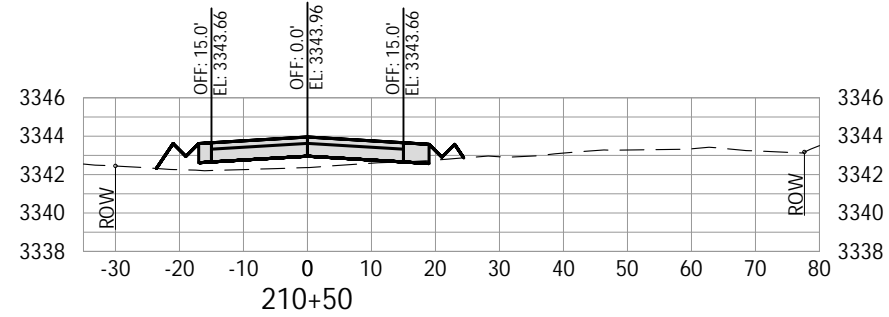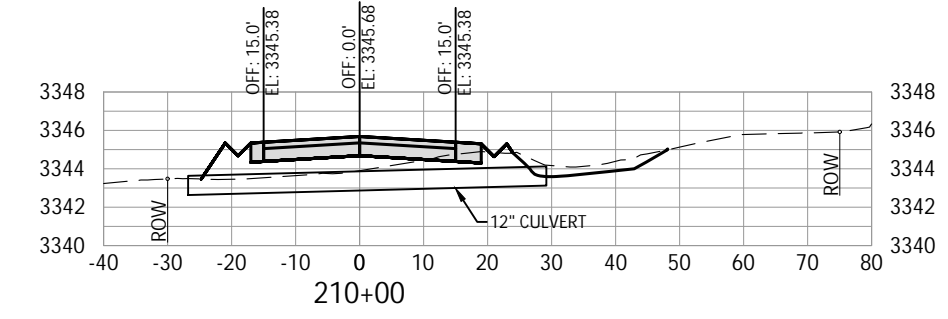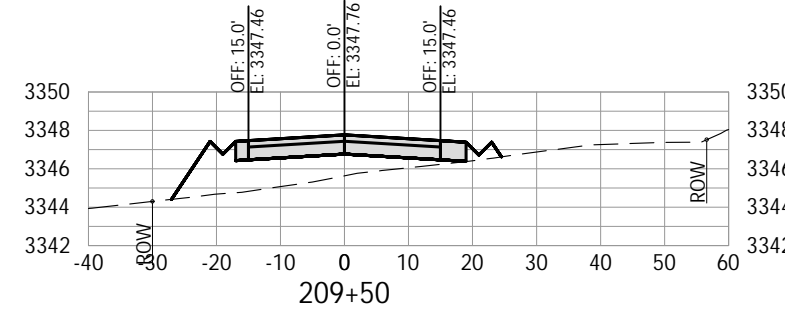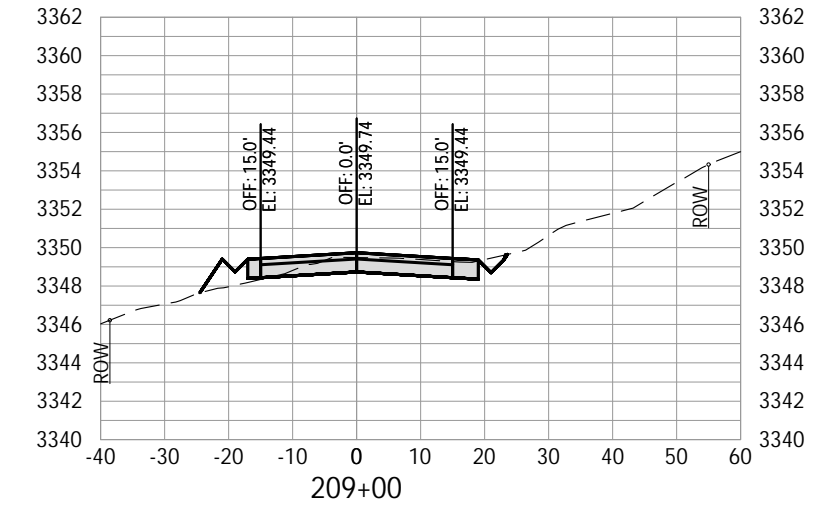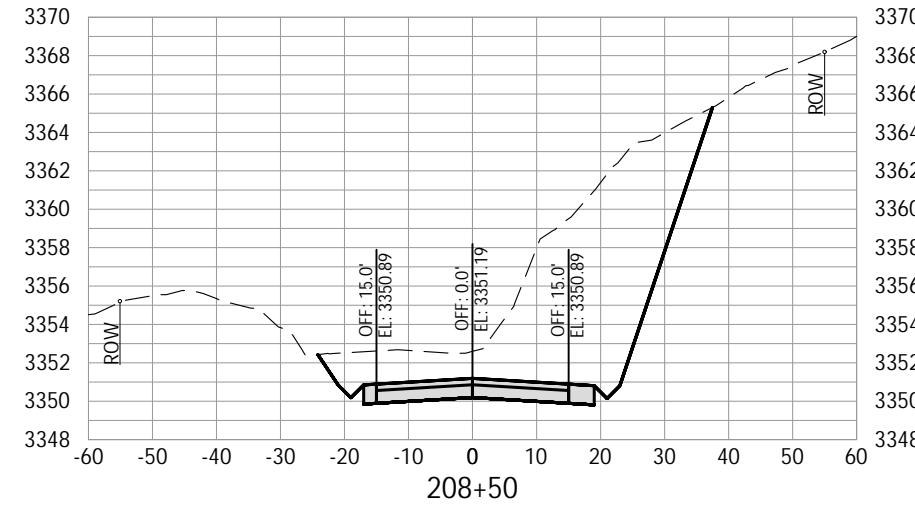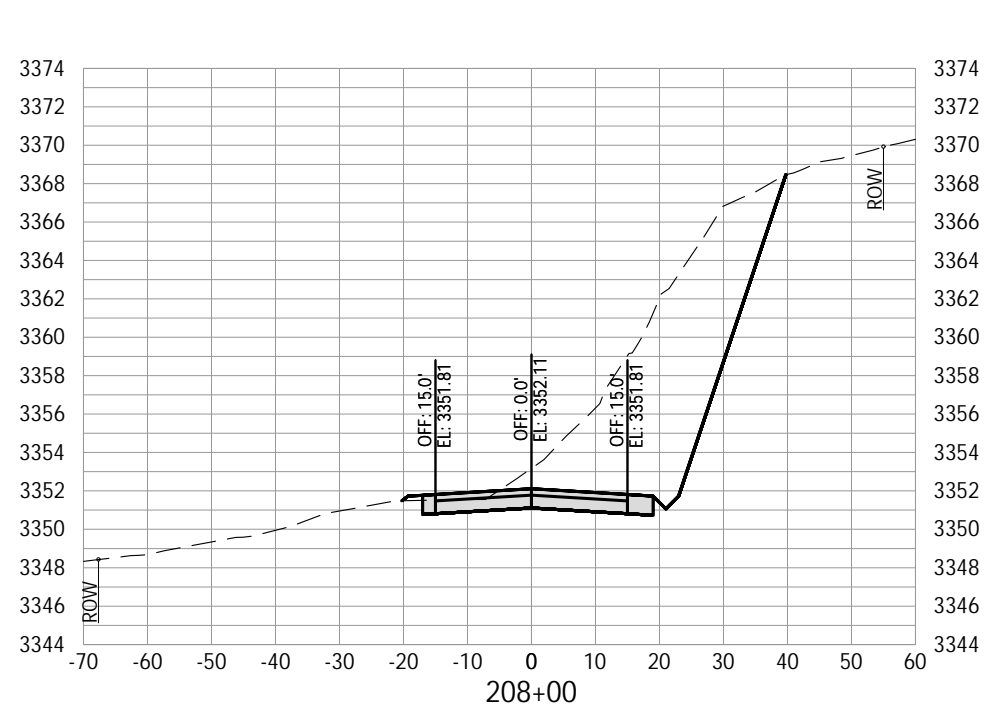

100% SUBMITTAL

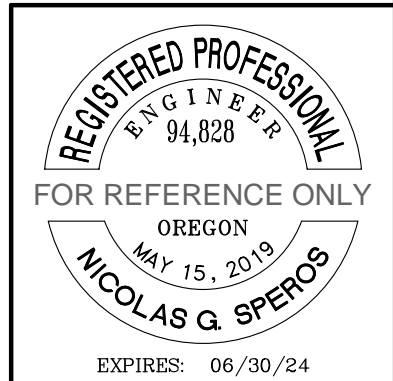










			DESIGNED:	HHPR TEAM
			DRAWN:	MD
			CHECKED:	NS
DATE	NO.	DESCRIPTION	DATE:	10.28.2022
R E V I S I O N S				

HHPR Harper Houf Peterson Righellis Inc.
ENGINEERS * PLANNERS
LANDSCAPE ARCHITECTS * SURVEYORS
250 NW Fanklin Ave, Suite 404, Bend, OR 97703
phone: 541.318.1161 www.hhpr.com fax: 541.318.1141

CROSS SECTIONS
HUNNELL ROAD: LOCO ROAD TO TUMALO ROAD PROJECT
DESCHUTES COUNTY, OREGON

SHEET NO.	X24
JOB NO.	DCO-01

P:\03-Bend\DCO (Deschutes County)\DCO-01 (Hunnell Road)\DWGS\Sheets\ DCO-01_X Cross Sections.dwg

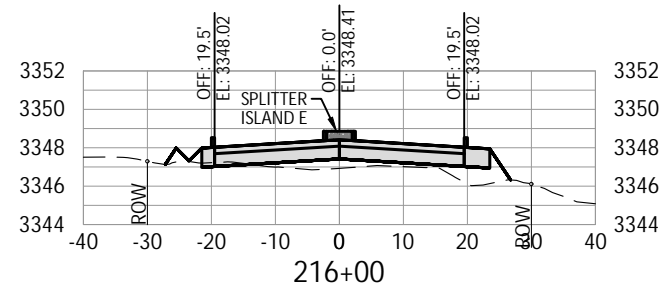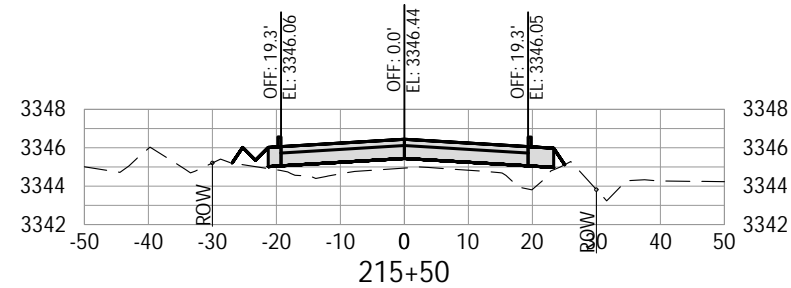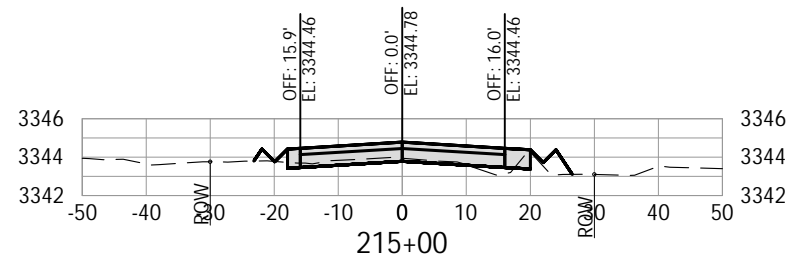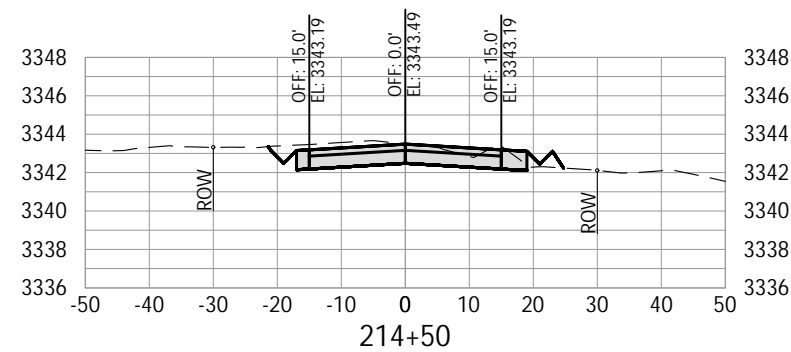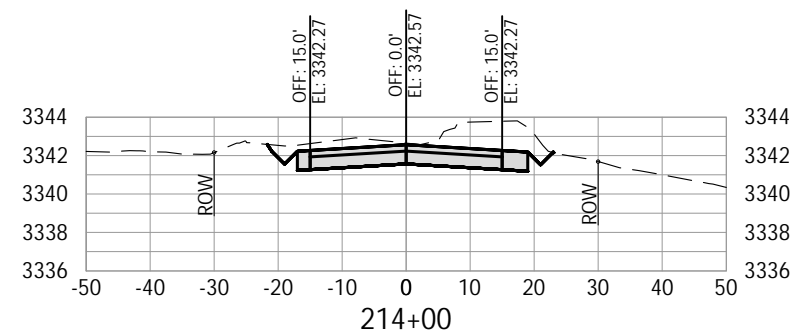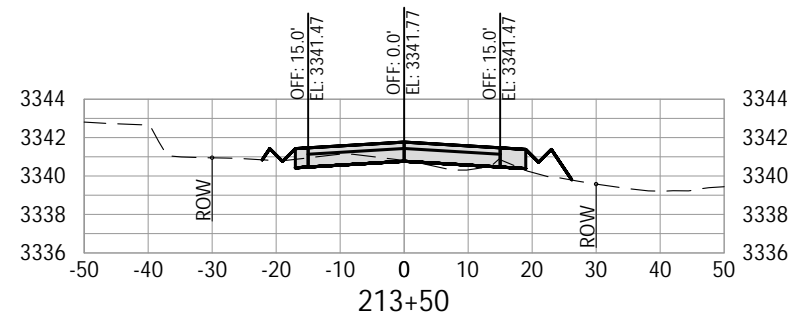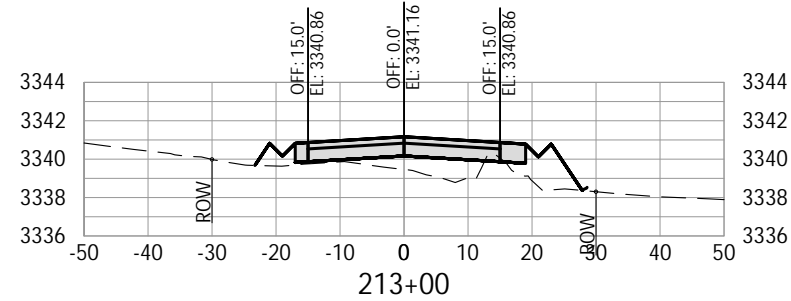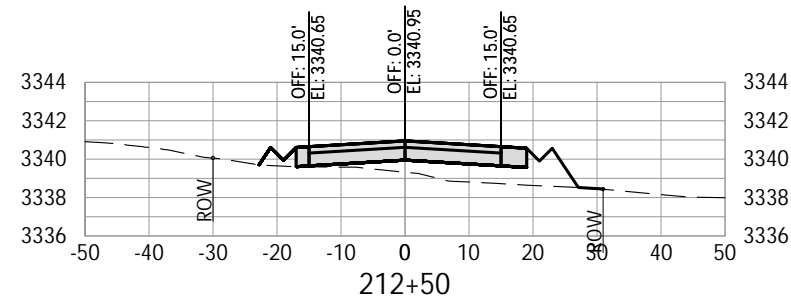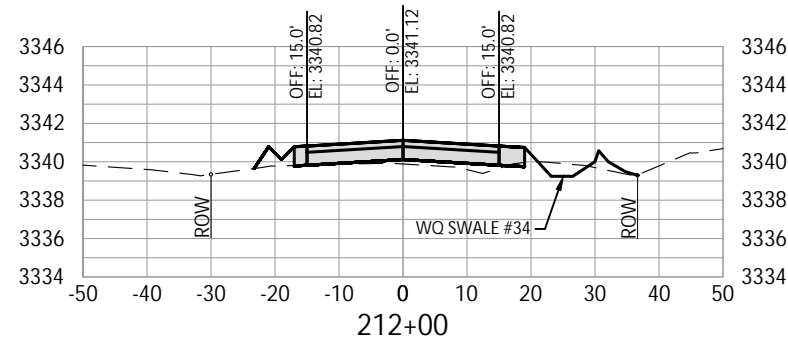

100% SUBMITTAL




DATE	NO.	DESCRIPTION
R E V I S I O N S		

DESIGNED:	HHPR TEAM
DRAWN:	MD
CHECKED:	NS
DATE:	10.28.2022










HHPR Harper Houf Peterson Righellis Inc.
ENGINEERS • PLANNERS
LANDSCAPE ARCHITECTS • SURVEYORS
250 NW Franklin Ave., Suite 404, Bend, OR 97703
phone: 541.318.1161 www.hhpr.com fax: 541.318.1141

CROSS SECTIONS
HUNNELL ROAD: LOCO ROAD TO TUMALO ROAD PROJECT
DESCHUTES COUNTY, OREGON

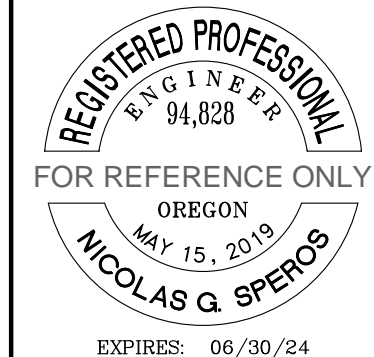


SHEET NO.	X25
JOB NO.	DCO-01

P:\03-Bend\DCO (Deschutes County)\DCO-01 (Hunnell Road)\DCO01-DWG\Sheet1.dwg DCO-01_X Cross Sections.dwg

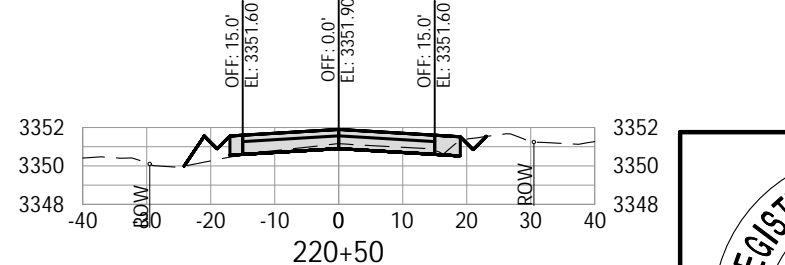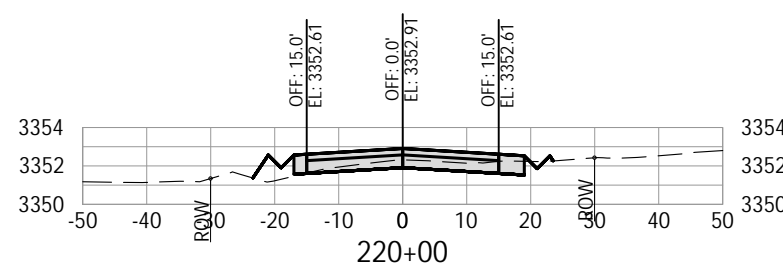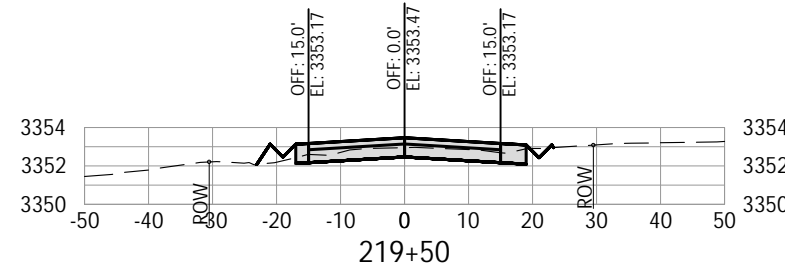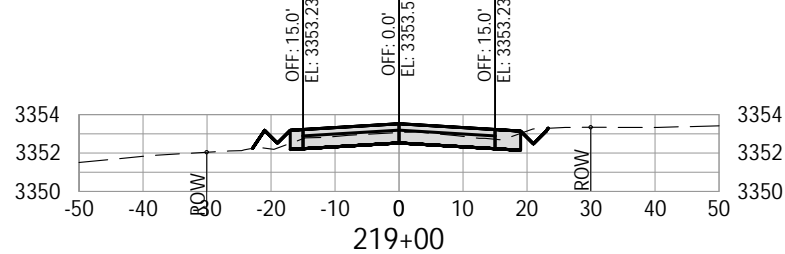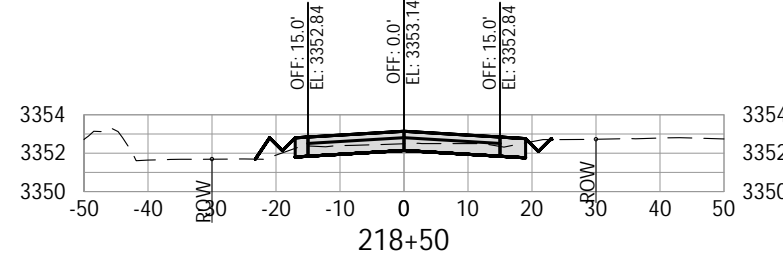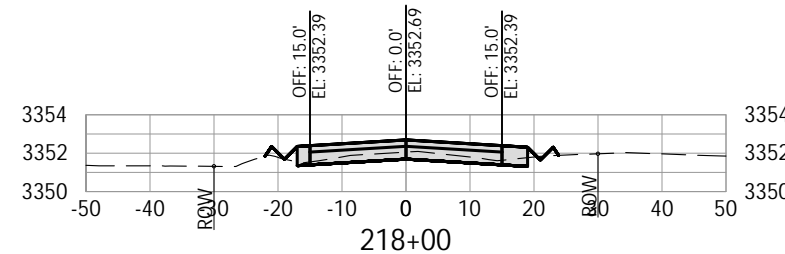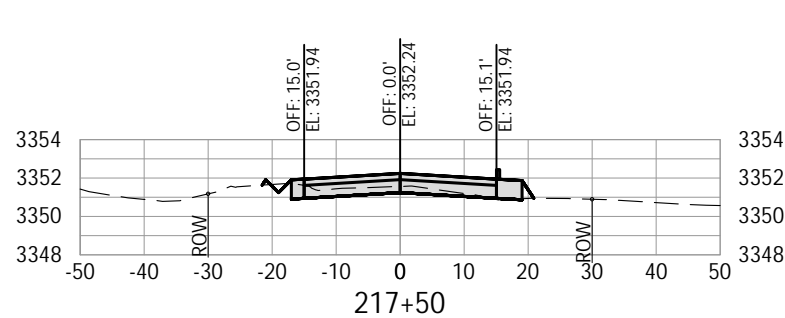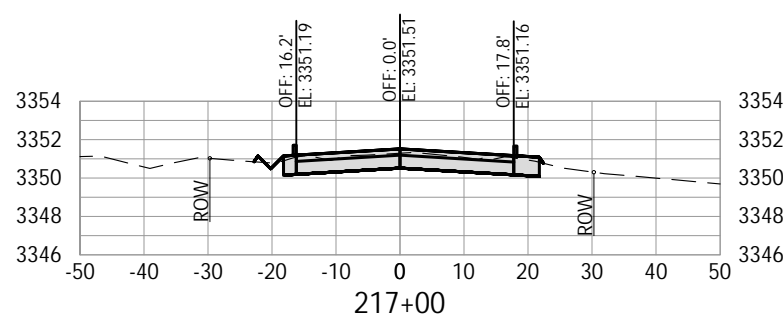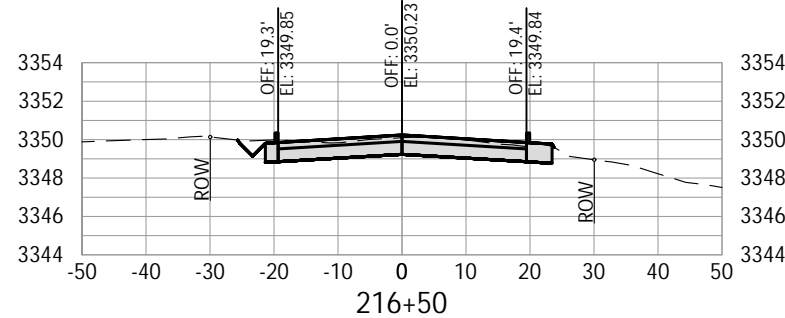

100% SUBMITTAL

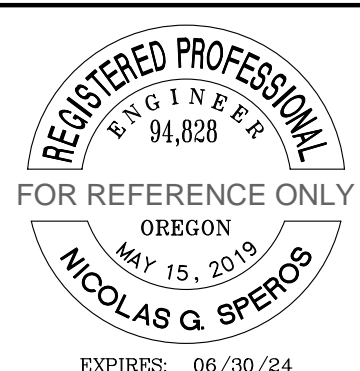










DATE	NO.	DESCRIPTION
R E V I S I O N S		
DESIGNED:	HHPR TEAM	
DRAWN:	MD	
CHECKED:	NS	
DATE:	10.28.2022	

HHPR Harper Houf Peterson Righellis Inc.
ENGINEERS • PLANNERS
LANDSCAPE ARCHITECTS • SURVEYORS
250 NW Franklin Ave., Suite 404, Bend, OR 97703
phone: 541.318.1161 www.hhpr.com fax: 541.318.1141

CROSS SECTIONS
HUNNELL ROAD: LOCO ROAD TO TUMALO ROAD PROJECT
DESCHUTES COUNTY, OREGON

SHEET NO.
X26
JOB NO.
DCO-01

P:\03-Bend\DCO (Deschutes County)\DCO-01 (Hunnell Road)\DCO01-DWG\Sheets\ DCO-01_X Cross Sections.dwg

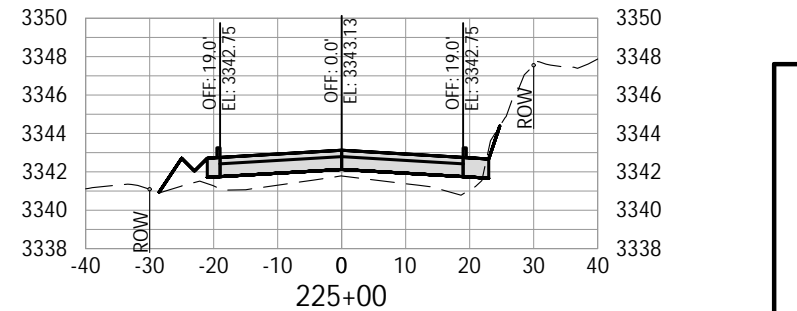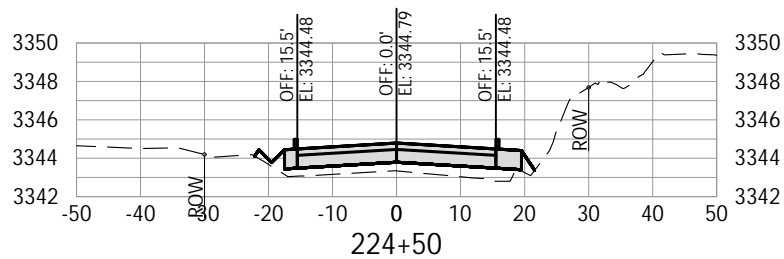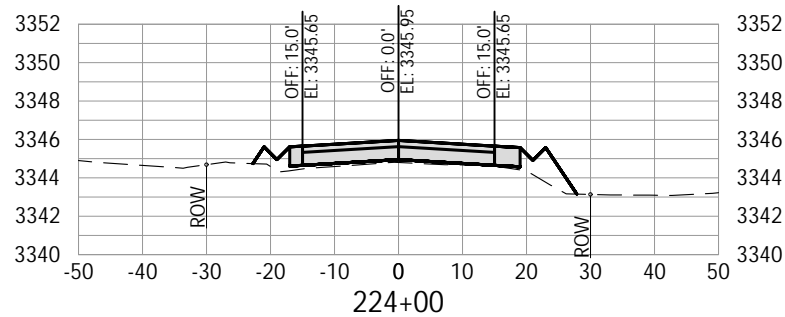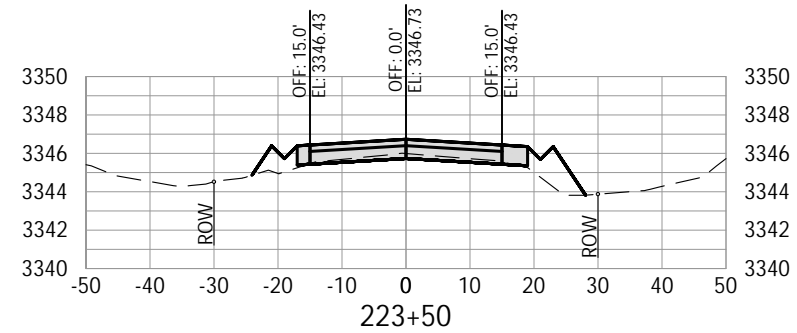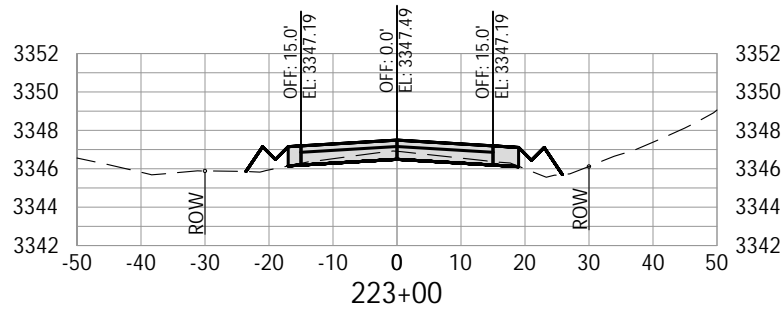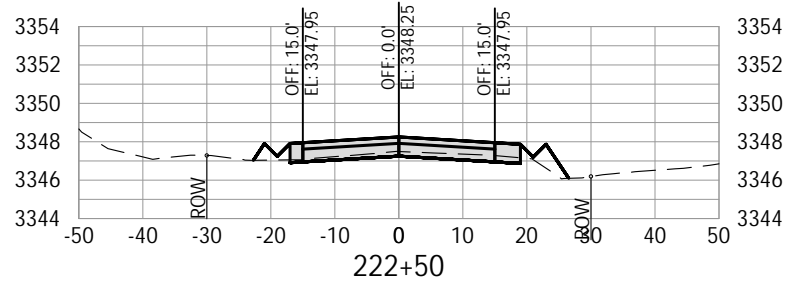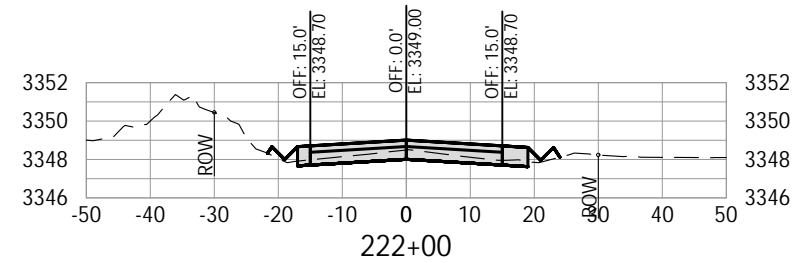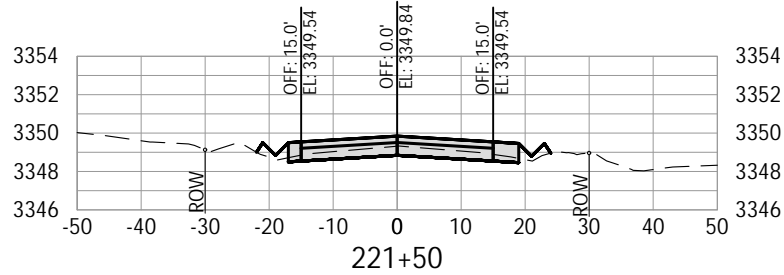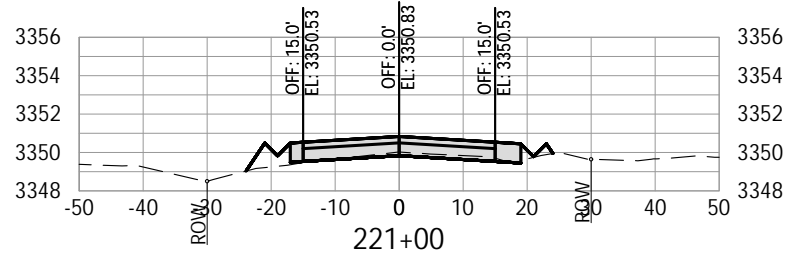

100% SUBMITTAL



DATE	NO.	DESCRIPTION
R E V I S I O N S		











DESIGNED:	HHPR TEAM
DRAWN:	MD
CHECKED:	NS
DATE:	10.28.2022

HHPR Harper Houf Peterson Righellis Inc.
ENGINEERS • PLANNERS
LANDSCAPE ARCHITECTS • SURVEYORS
250 NW Fanklin Ave, Suite 404, Bend, OR 97703
phone: 541.318.1161 www.hhpr.com fax: 541.318.1141

CROSS SECTIONS
HUNNELL ROAD: LOCO ROAD TO TUMALO ROAD PROJECT
DESCHUTES COUNTY, OREGON


REGISTERED PROFESSIONAL
ENGINEER
94,828
FOR REFERENCE ONLY
OREGON
MAY 15, 2019
NICOLAS G. SPEROS
EXPIRES: 06/30/24

SHEET NO.	X27
JOB NO.	DCO-01

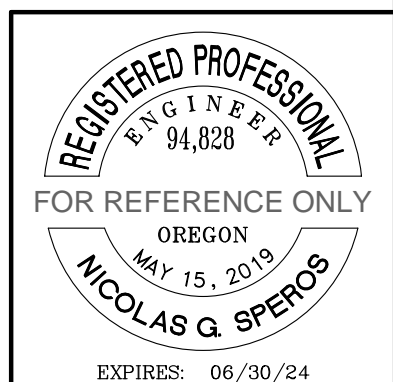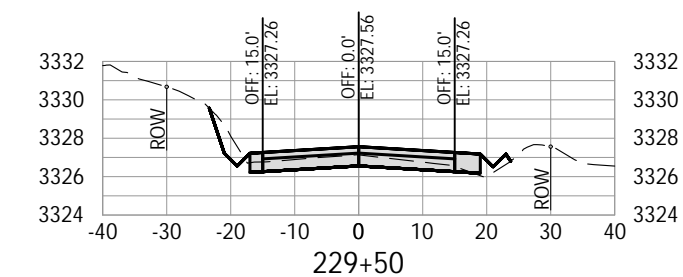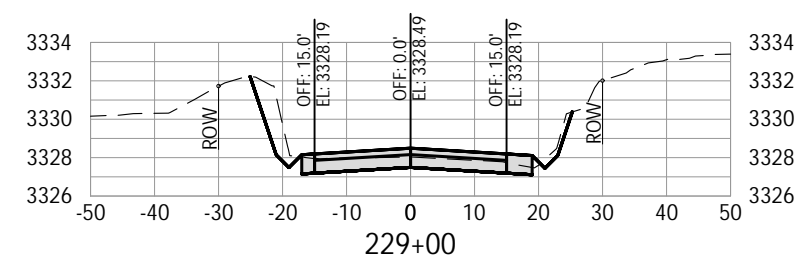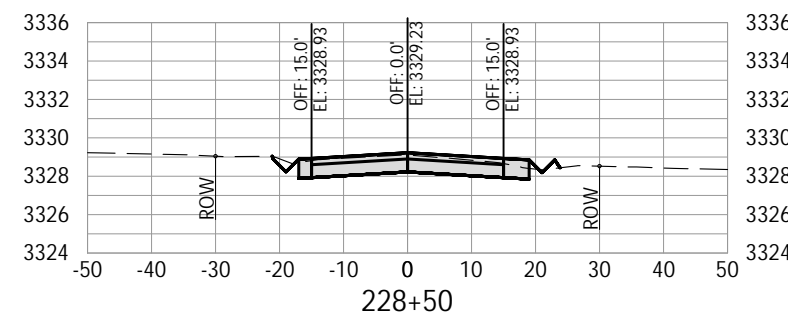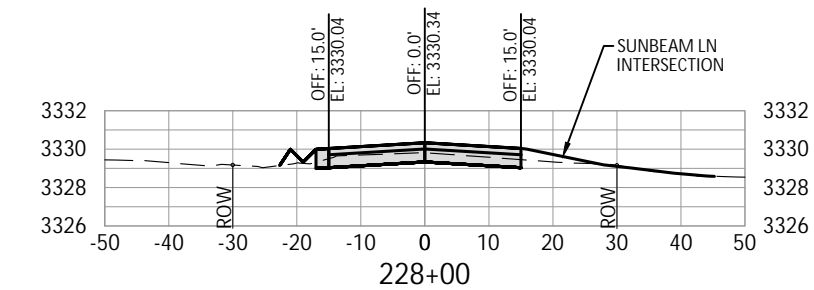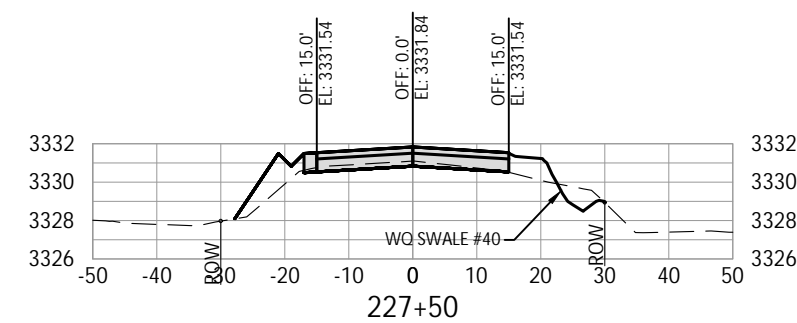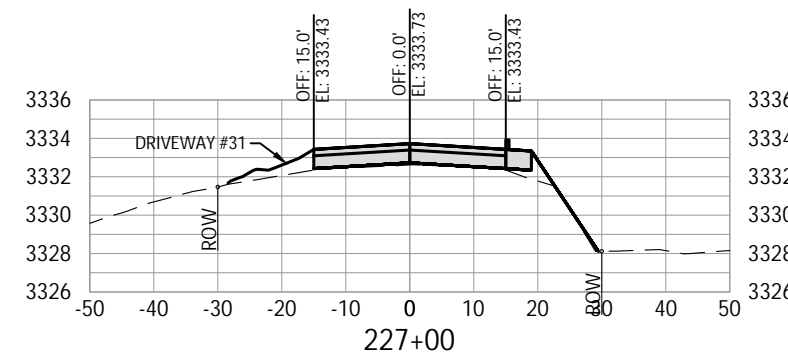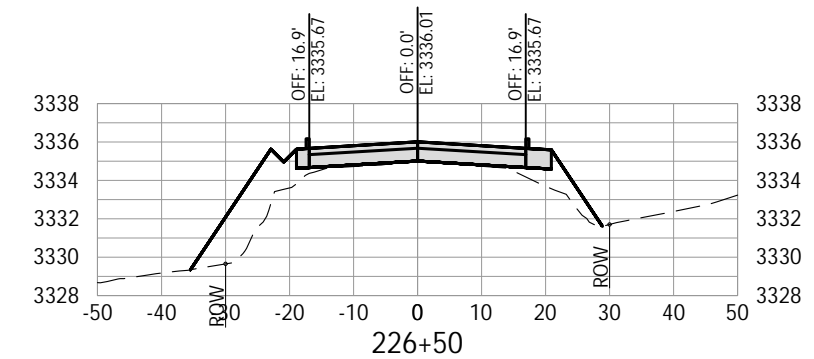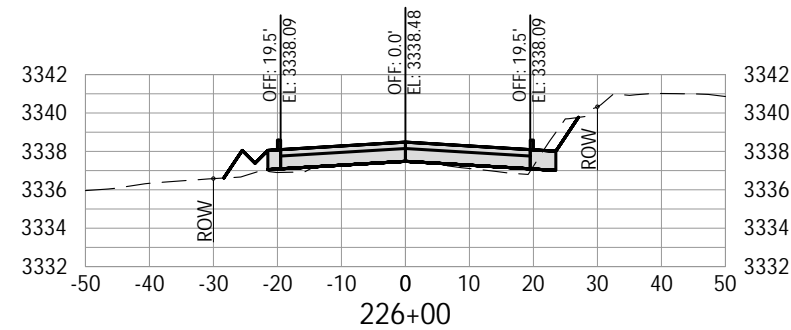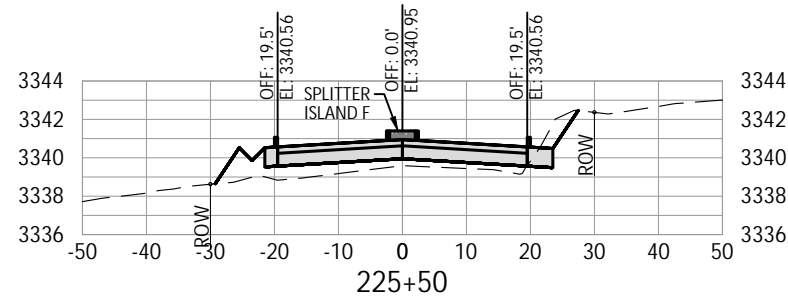

			DESIGNED:	HHPR TEAM
			DRAWN:	MD
			CHECKED:	NS
DATE	NO.	DESCRIPTION	DATE:	10.28.2022
R E V I S I O N S				












 **Harper
Houf Peterson
Righellis Inc.**

ENGINEERS • PLANNERS
LANDSCAPE ARCHITECTS • SURVEYORS

250 NW Fanklin Ave., Suite 404, Bend, OR 97703
phone: 541.318.1161 www.hhpr.com fax: 541.318.1141

CROSS SECTIONS
HUNNELL ROAD: LOCO ROAD TO TUMALO ROAD PROJECT
DESCHUTES COUNTY, OREGON

SHEET NO.	
<h1>X28</h1>	
JOB NO.	DC0-01

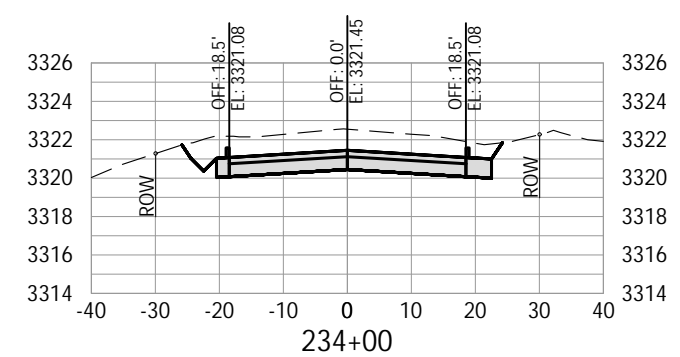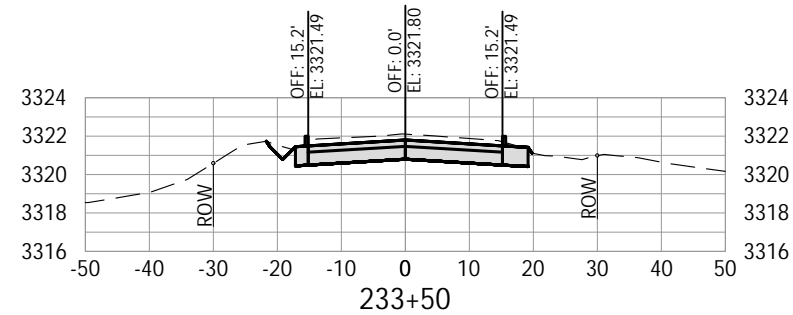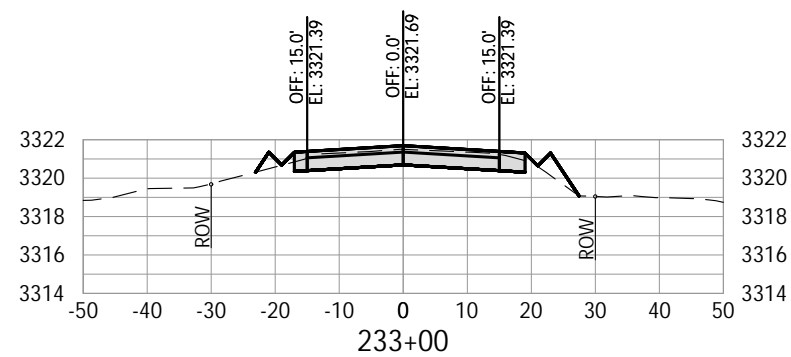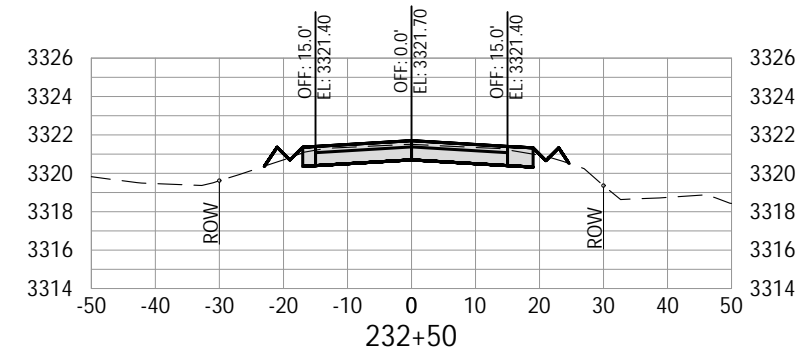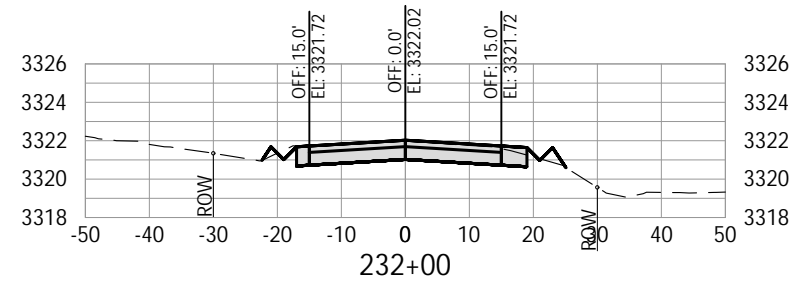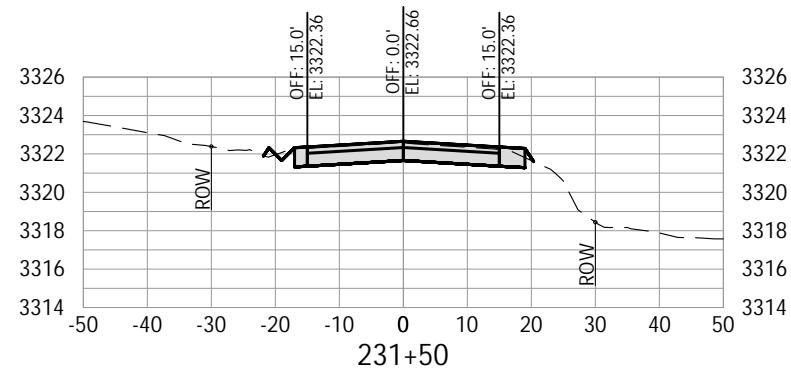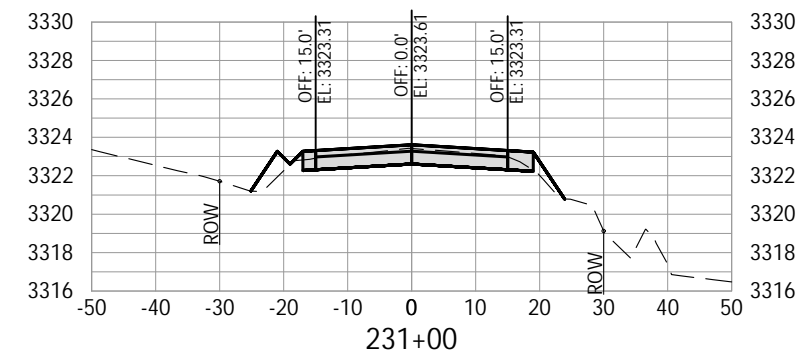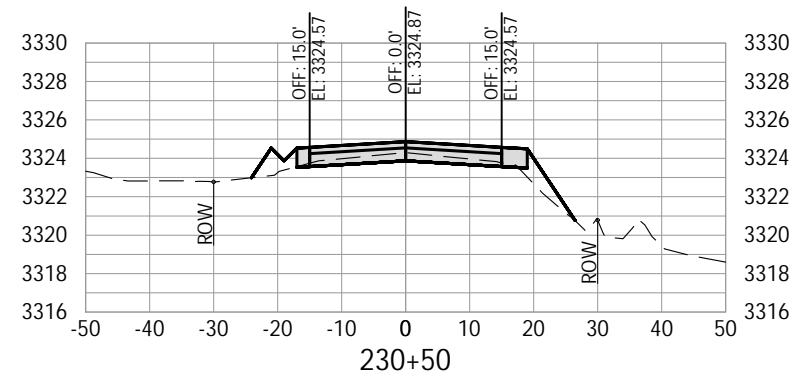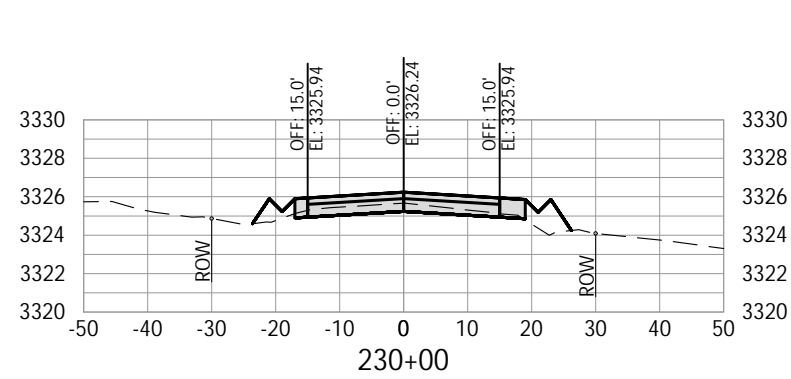

DATE	NO.	DESCRIPTION
R E V I S I O N S		



 **Harper
Houf Peterson
Righellis Inc.**

ENGINEERS ♦ PLANNERS
LANDSCAPE ARCHITECTS ♦ SURVEYORS

250 NW Fanklin Ave., Suite 404, Bend, OR 97703
phone: 541.318.1161 www.hhpr.com fax: 541.318.1141

CROSS SECTIONS
HUNNELL ROAD: LOCO ROAD TO TUMALO ROAD PROJECT
DESCHUTES COUNTY, OREGON












SHEET NO.

X29

JOB NO.

DC0-01

P:\03-Bend\DCO (Deschutes County)\DCO-01 (Hunnell Road)\DCO01-DWG\Sheets\ DCO-01_X Cross Sections.dwg

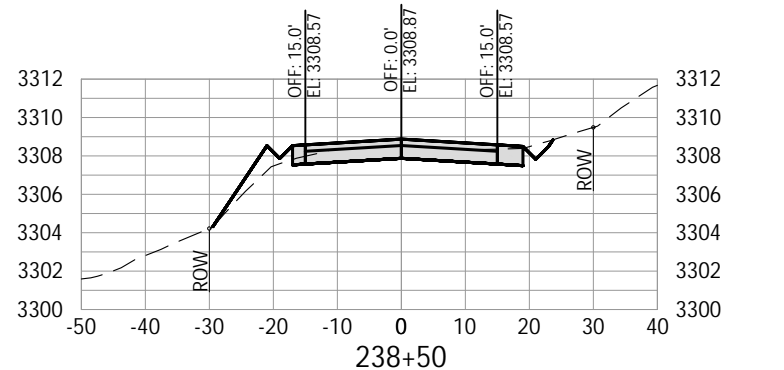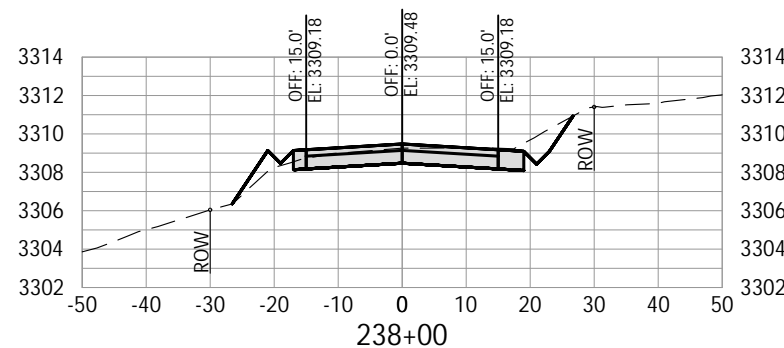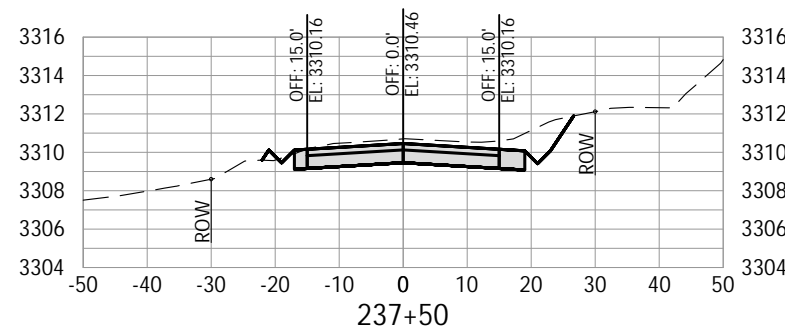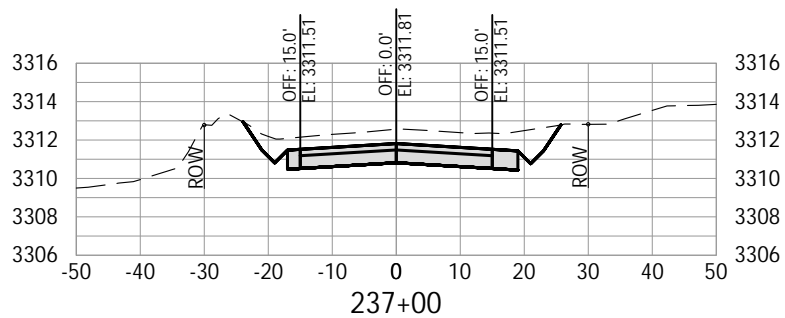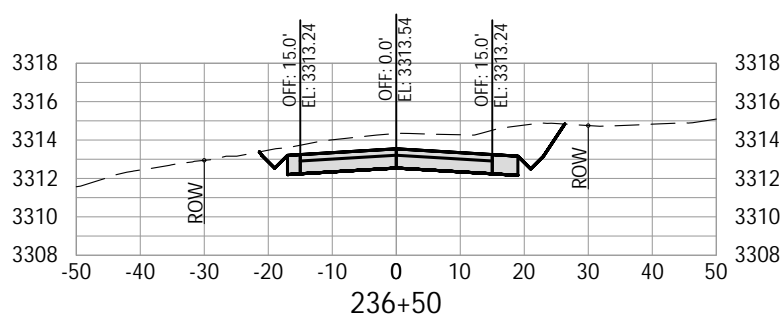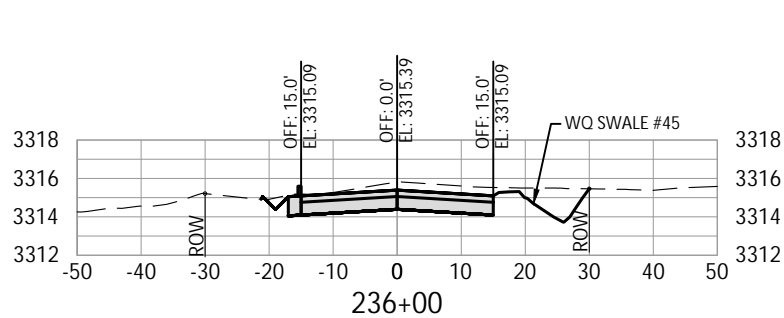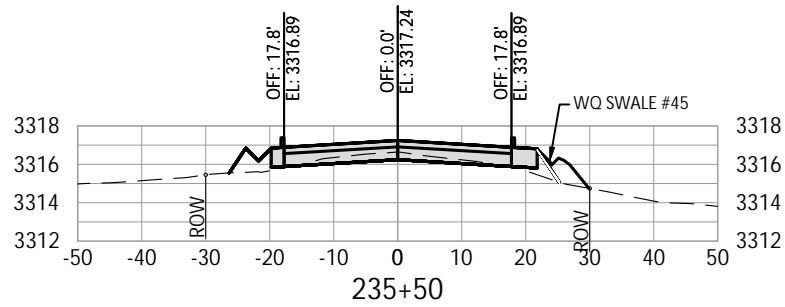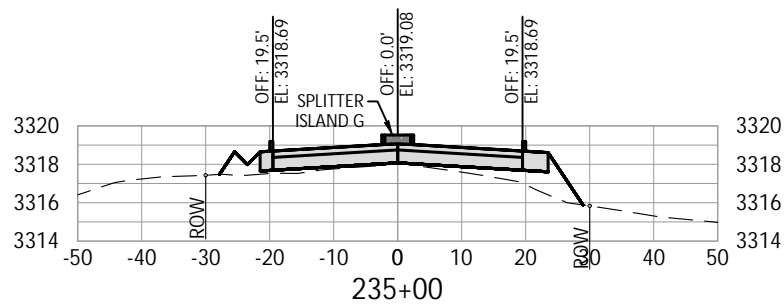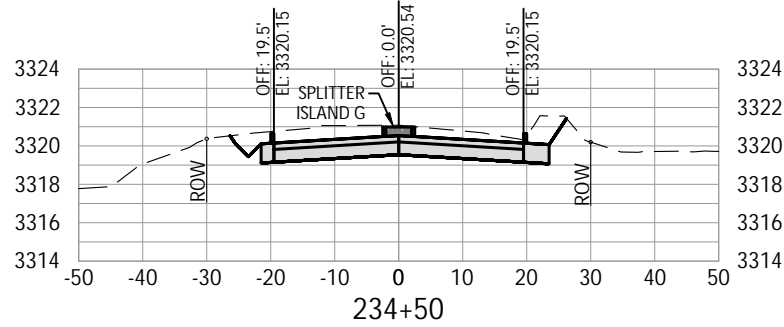

DATE	NO.	DESCRIPTION
R E V I S I O N S		

DESIGNED:	HHPR TEAM
DRAWN:	MD
CHECKED:	NS
DATE:	10.28.2022










HHPR Harper Houf Peterson Righellis Inc.
ENGINEERS*PLANNERS
LANDSCAPE ARCHITECTS*SURVEYORS
250 NW Fanklin Ave, Suite 404, Bend, OR 97703
phone: 541.318.1161 www.hhpr.com fax: 541.318.1141

CROSS SECTIONS
HUNNELL ROAD: LOCO ROAD TO TUMALO ROAD PROJECT
DESCHUTES COUNTY, OREGON

REGISTERED PROFESSIONAL
ENGINEER
94,828
FOR REFERENCE ONLY
OREGON
MAY 15, 2019
NICOLAS G. SPEROS
EXPIRES: 06/30/24

SHEET NO.	X30
JOB NO.	DCO-01

100% SUBMITTAL

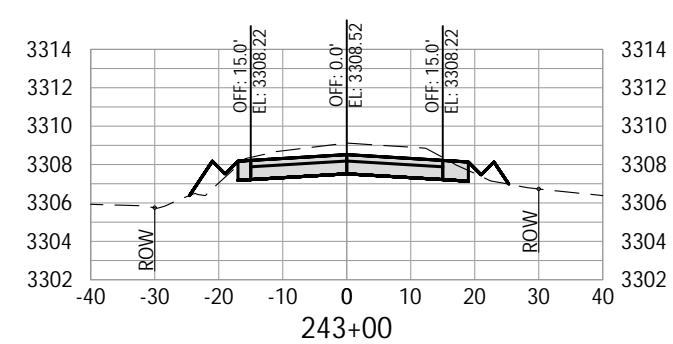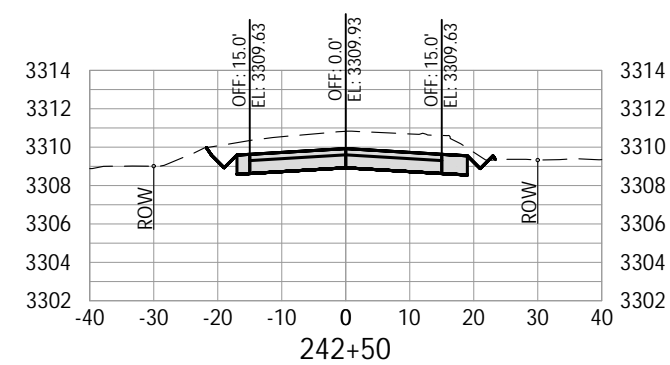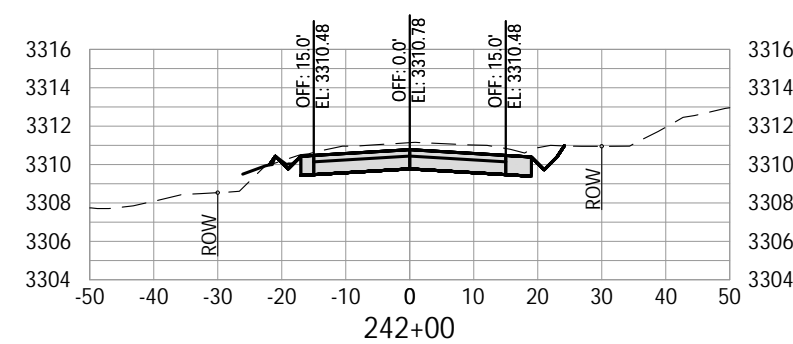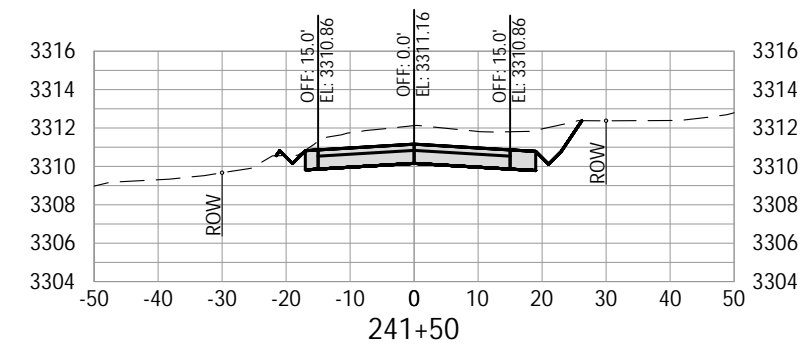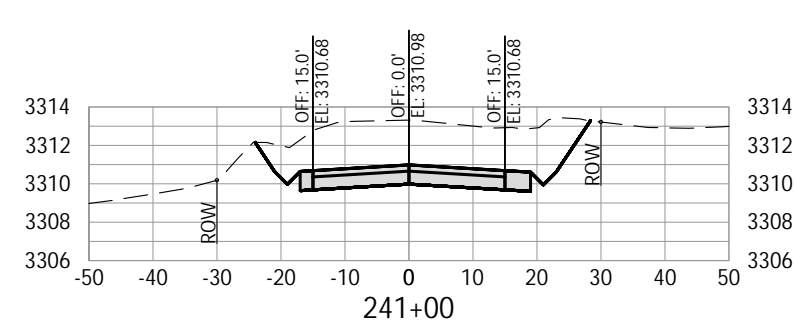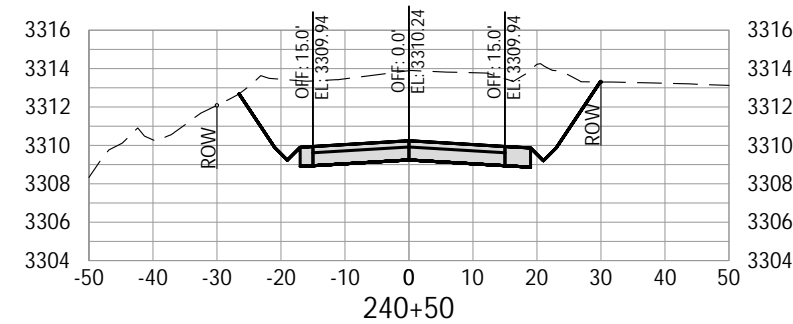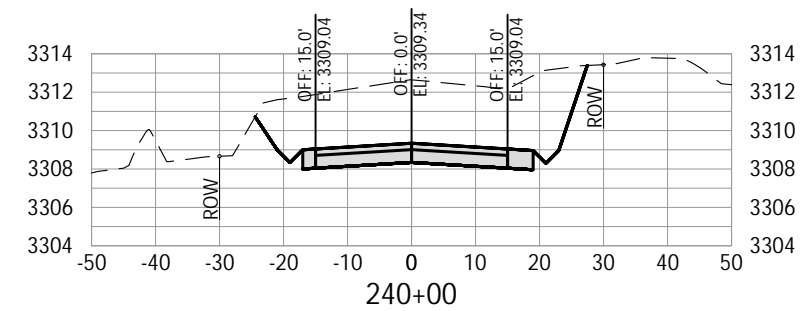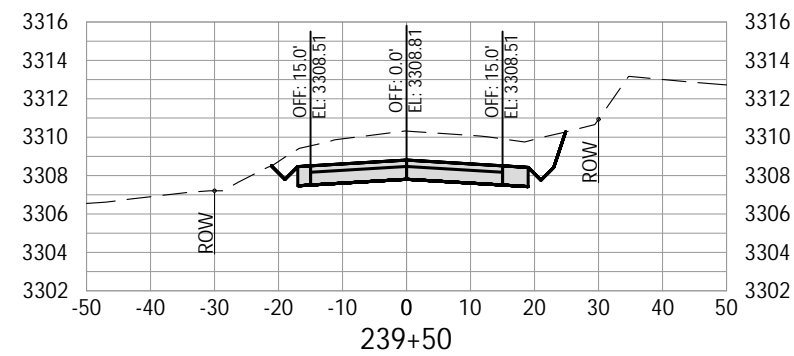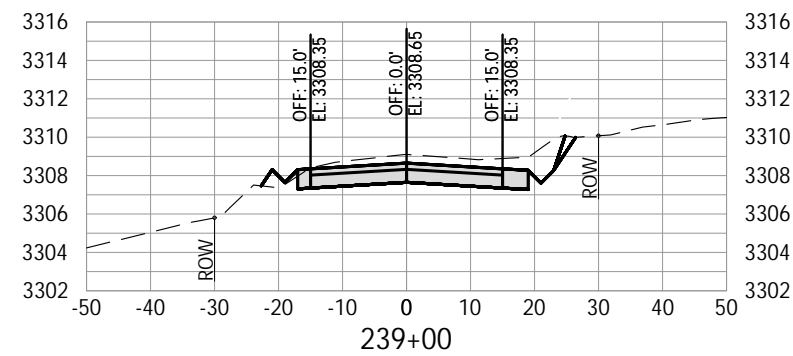


100% SUBMITTAL



			DESIGNED:	HHPR TEAM
			DRAWN:	MD
			CHECKED:	NS
DATE	NO.	DESCRIPTION	DATE:	10.28.2022
R E V I S I O N S				



 **Harper
Houf Peterson
Righellis Inc.**

ENGINEERS • PLANNERS
LANDSCAPE ARCHITECTS • SURVEYORS

250 NW Fanklin Ave., Suite 404, Bend, OR 97703
phone: 541.318.1161 www.hhpr.com fax: 541.318.1141

CROSS SECTIONS
HUNNELL ROAD: LOCO ROAD TO TUMALO ROAD PROJECT
DESCHUTES COUNTY, OREGON












SHEET NO.

X31

JOB NO.

DC0-01

P:\03-Bend\DCO (Deschutes County)\DCO-01 (Hunnell Road)\DWGS\Sheets\ DCO-01_X Cross Sections.dwg

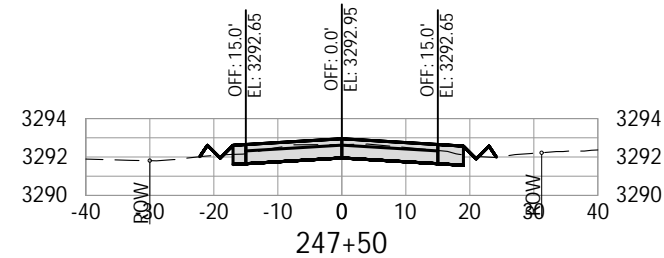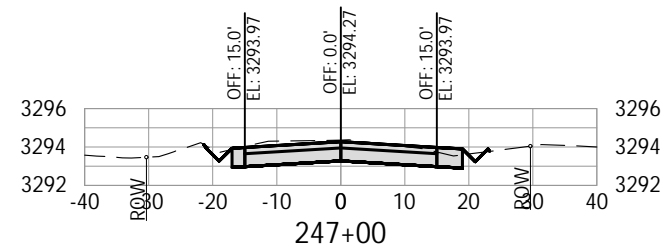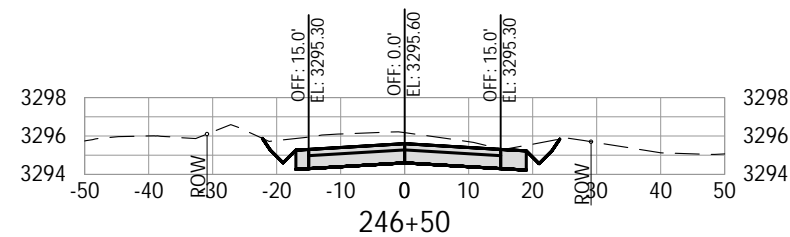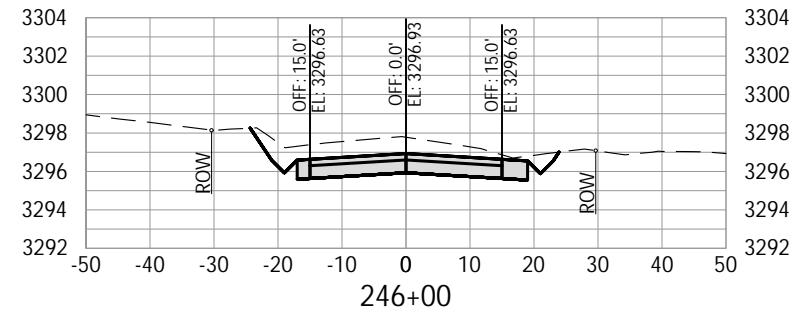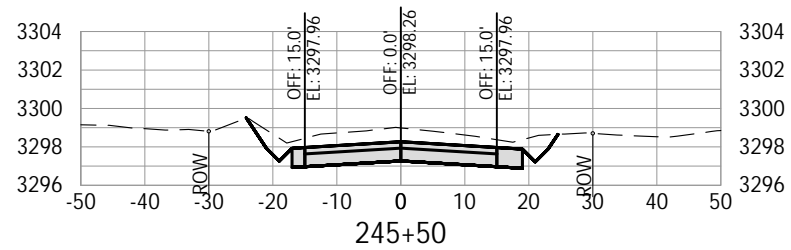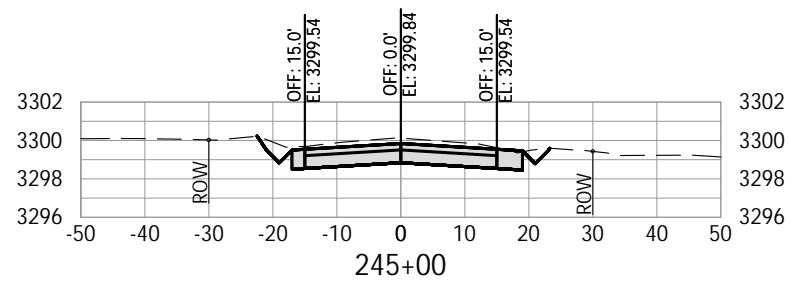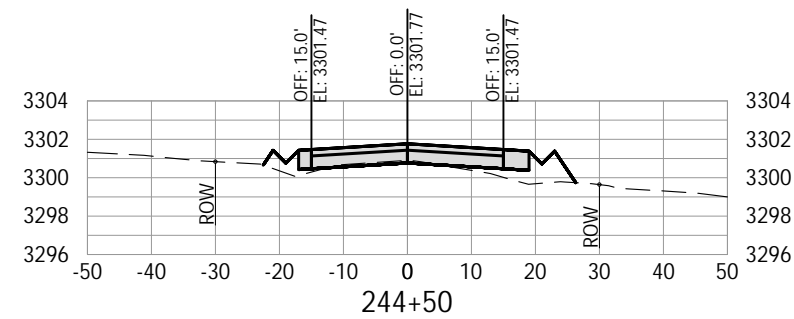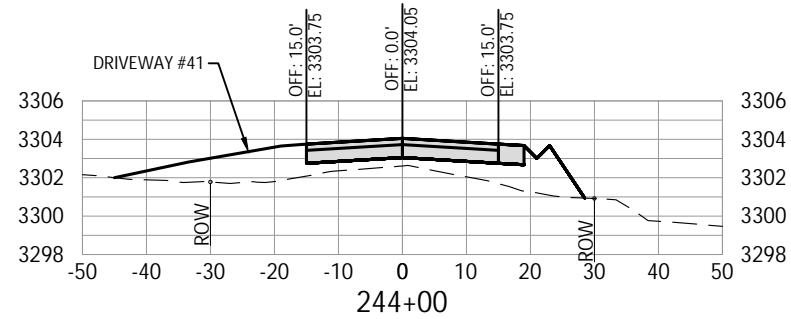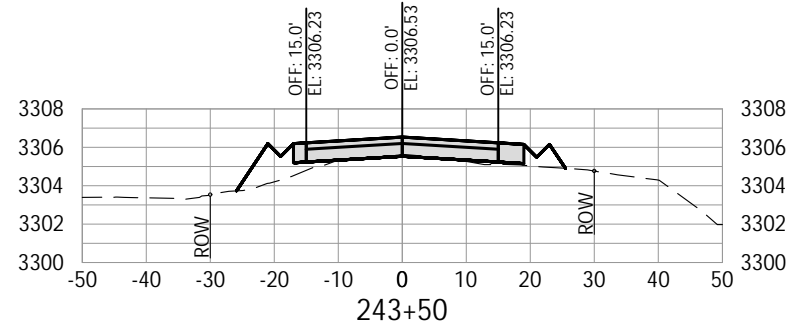

100% SUBMITTAL



DATE	NO.	DESCRIPTION
R E V I S I O N S		

DESIGNED:	HHPR TEAM
DRAWN:	MD
CHECKED:	NS
DATE:	10.28.2022












**Harper
Houf Peterson
Righellis Inc.**
ENGINEERS * PLANNERS
LANDSCAPE ARCHITECTS * SURVEYORS
250 NW Fanklin Ave, Suite 404, Bend, OR 97703
phone: 541.318.1161 www.hhpr.com fax: 541.318.1141


CROSS SECTIONS
HUNNELL ROAD: LOCO ROAD TO TUMALO ROAD PROJECT
DESCHUTES COUNTY, OREGON



SHEET NO.	X32
JOB NO.	DCO-01

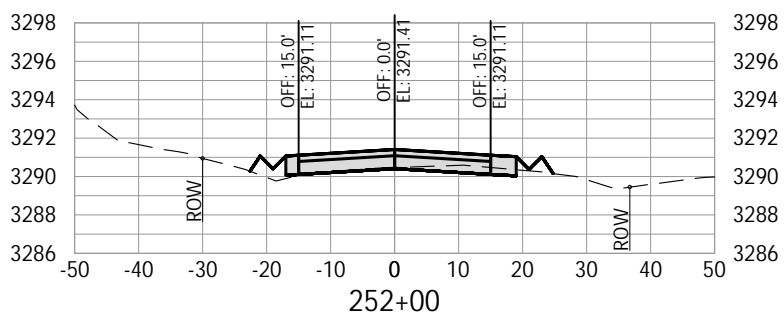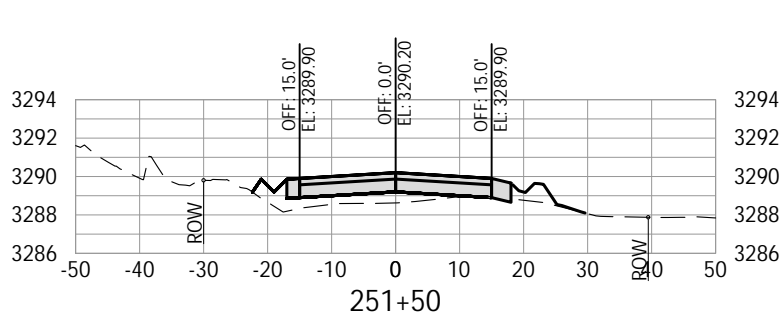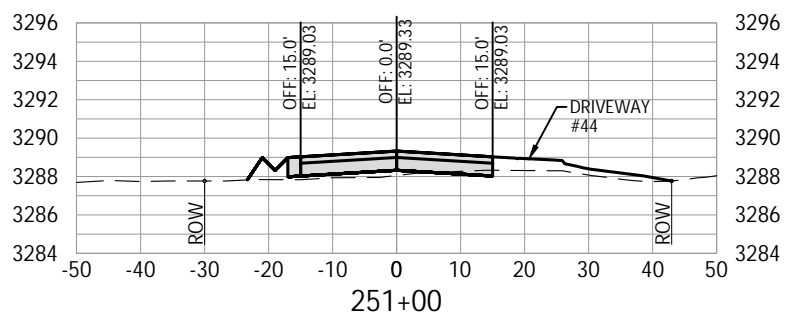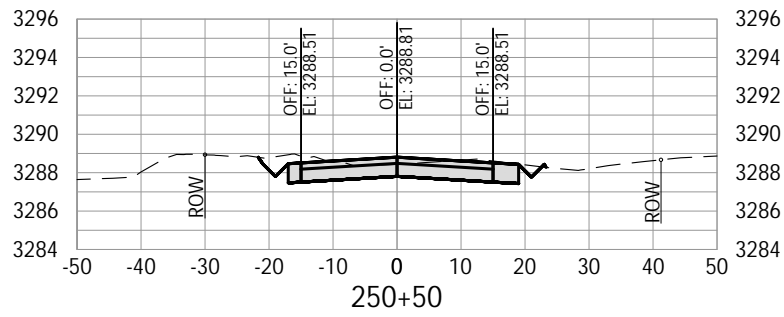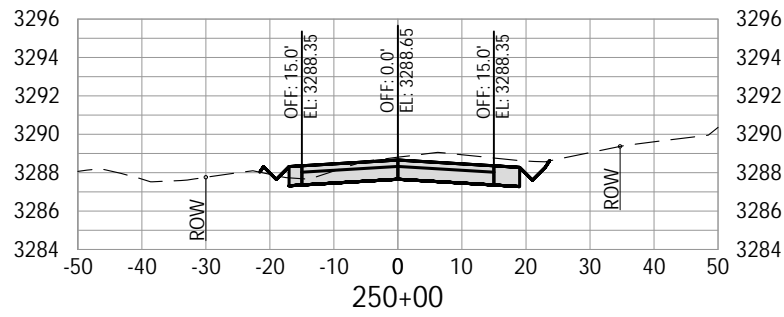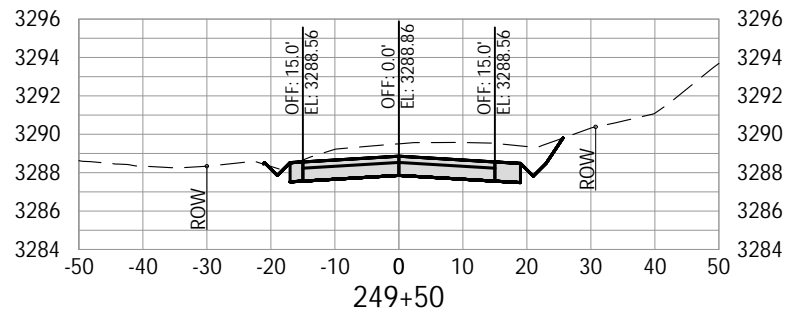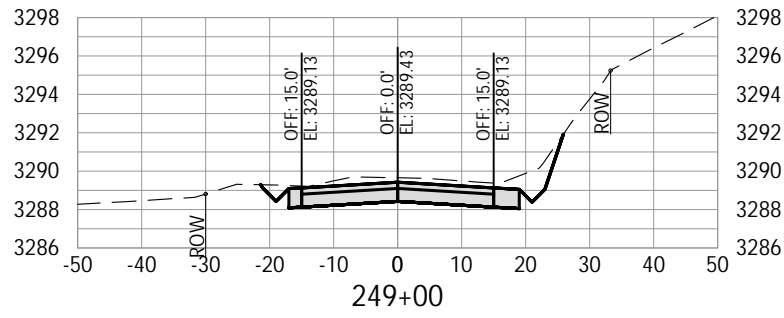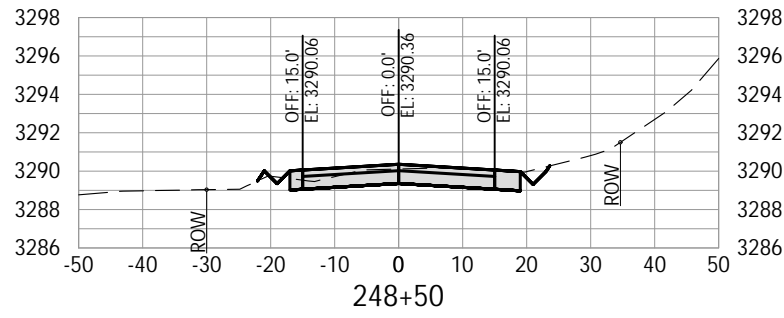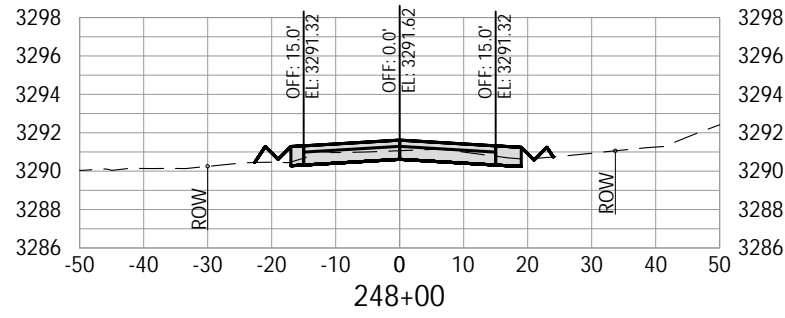

100% SUBMITTAL

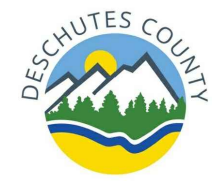

			DESIGNED:	HHPR TEAM
			DRAWN:	MD
			CHECKED:	NS
			DATE:	10.28.2022
DATE	NO.	DESCRIPTION		
R E V I S I O N S				












**Harper
Houf Peterson
Righellis Inc.**
ENGINEERS • PLANNERS
LANDSCAPE ARCHITECTS • SURVEYORS
250 NW Fanklin Ave, Suite 404, Bend, OR 97703
phone: 541.318.1161 www.hhpr.com fax: 541.318.1141

CROSS SECTIONS
HUNNELL ROAD: LOCO ROAD TO TUMALO ROAD PROJECT
DESCHUTES COUNTY, OREGON

SHEET NO.	X33
JOB NO.	DC0-01

P:\03-Bend\DCO (Deschutes County)\DCO-01 (Hunnell Road)\DCO01-DWG\Sheets\ DCO-01_X Cross Sections.dwg

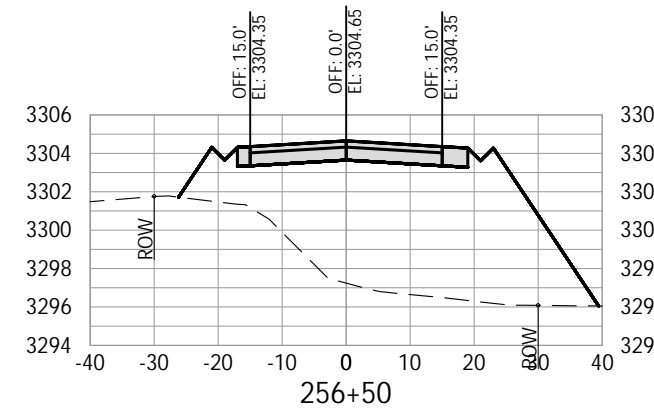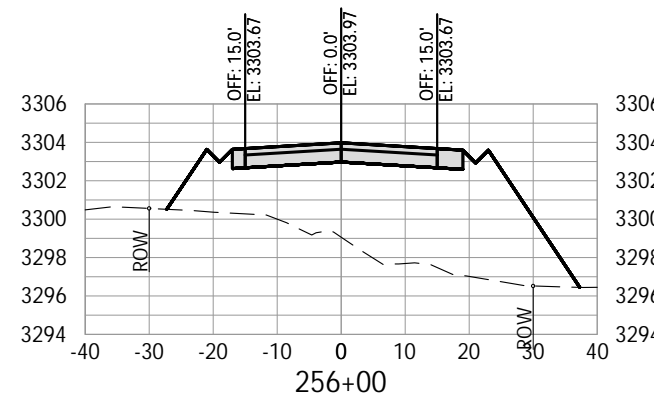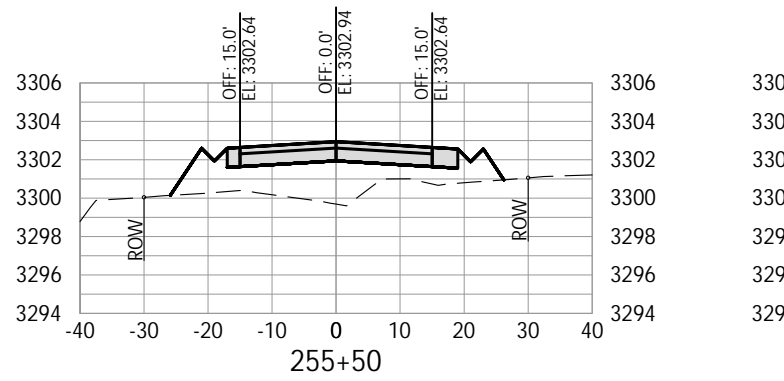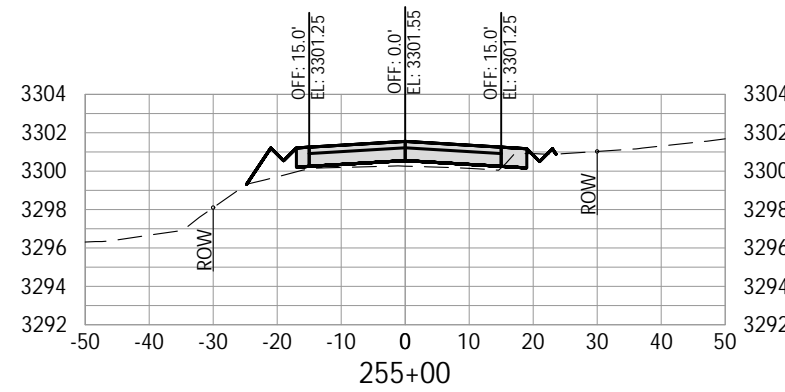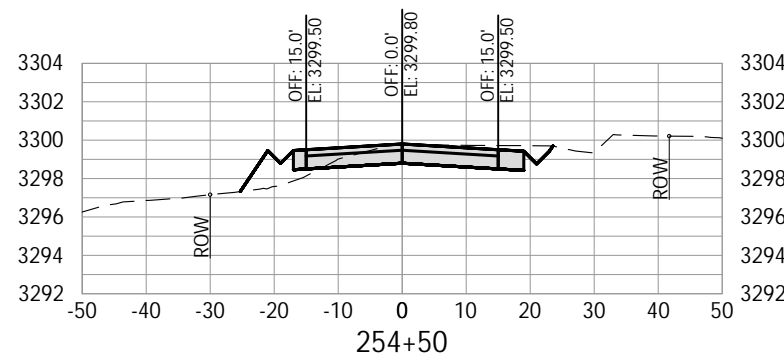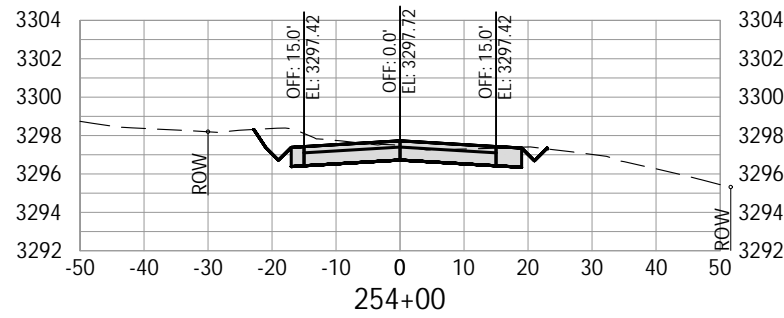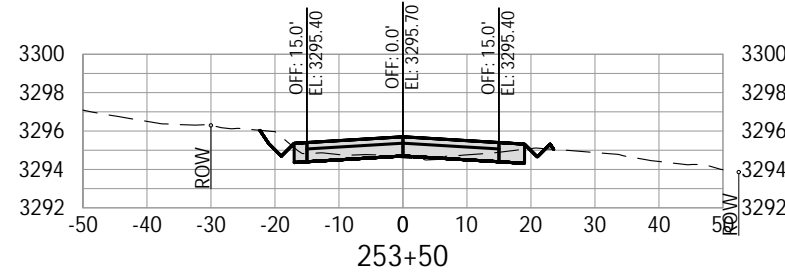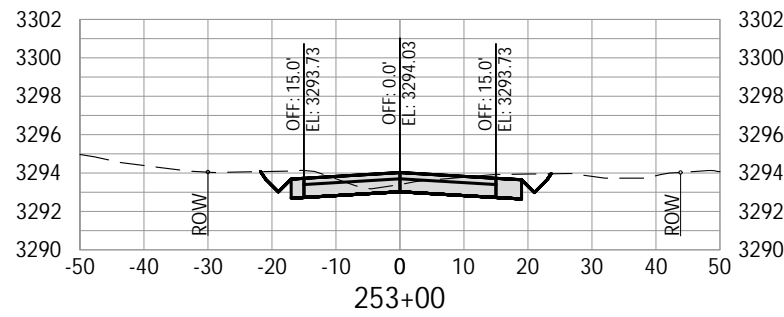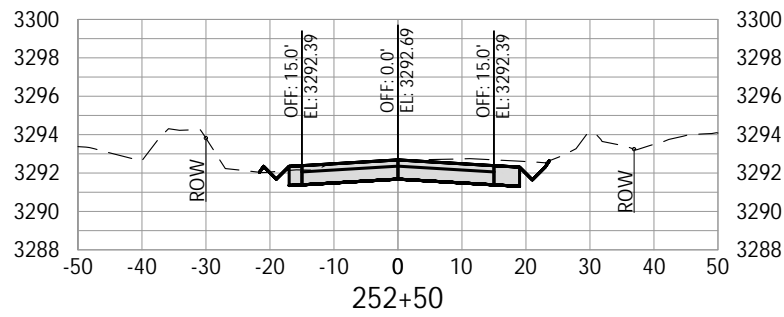

100% SUBMITTAL



DATE	NO.	DESCRIPTION
R E V I S I O N S		










DESIGNED:	HHPR TEAM
DRAWN:	MD
CHECKED:	NS
DATE:	10.28.2022

**Harper
Houf Peterson
Righellis Inc.**
ENGINEERS*PLANNERS
LANDSCAPE ARCHITECTS*SURVEYORS
250 NW Fanklin Ave, Suite 404, Bend, OR 97703
phone: 541.318.1161 www.hhpr.com fax: 541.318.1141


CROSS SECTIONS
HUNNELL ROAD: LOCO ROAD TO TUMALO ROAD PROJECT
DESCHUTES COUNTY, OREGON




SHEET NO.	X34
JOB NO.	DCO-01

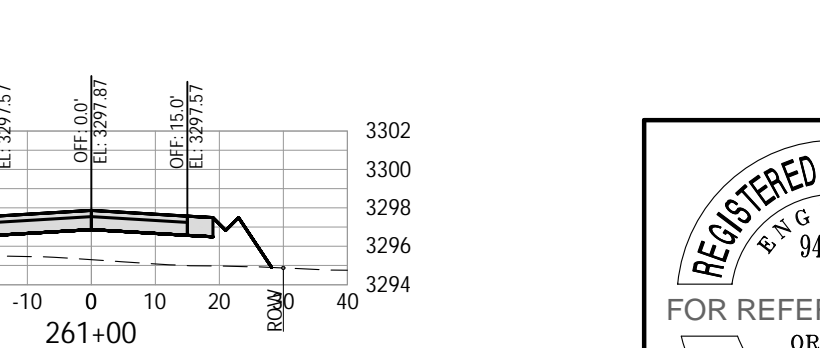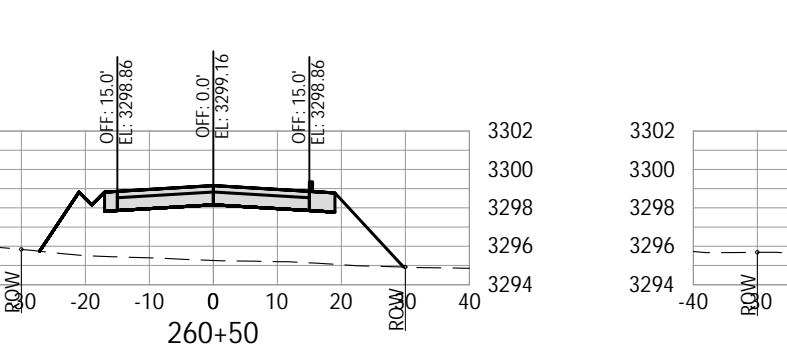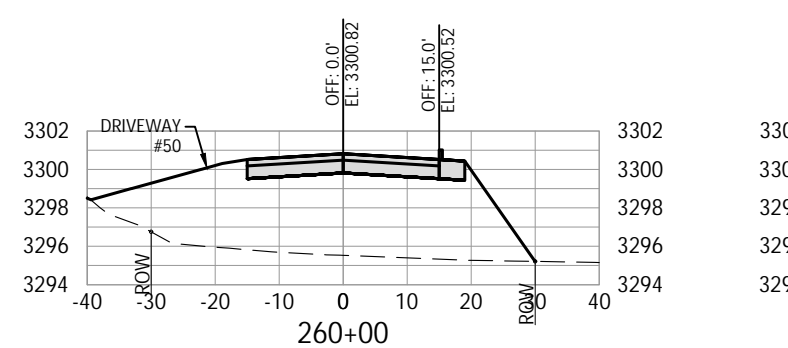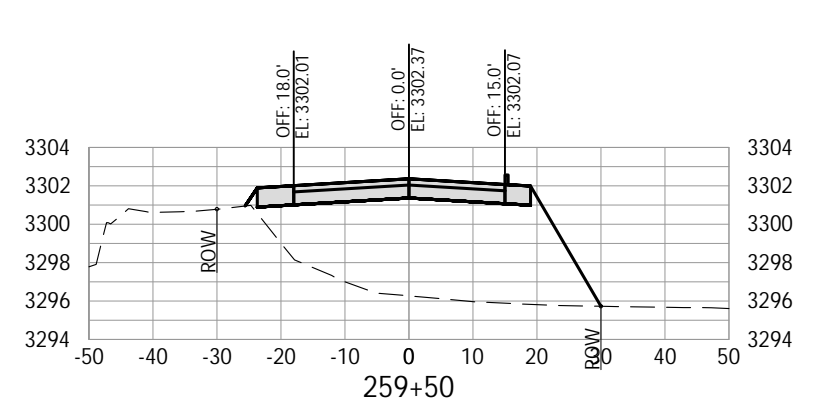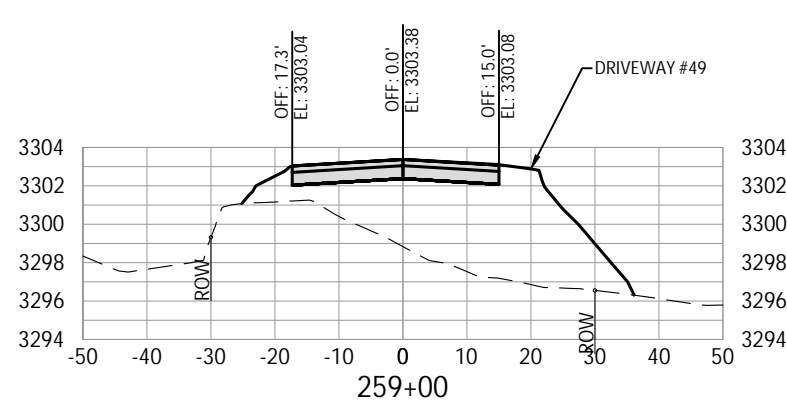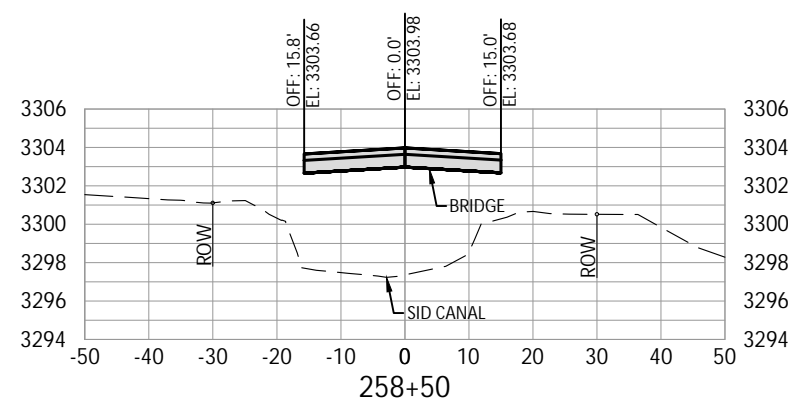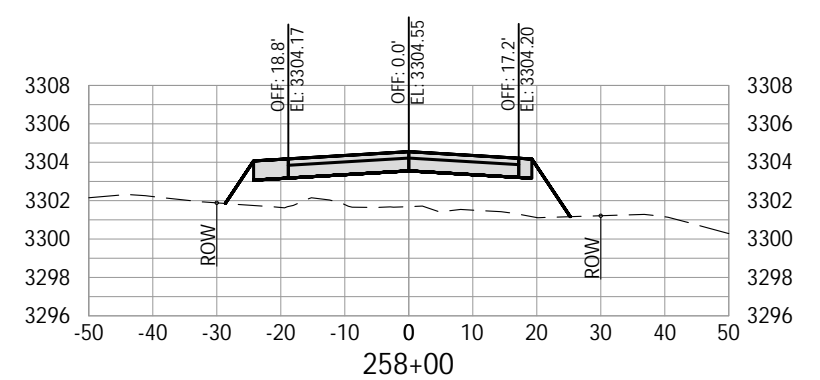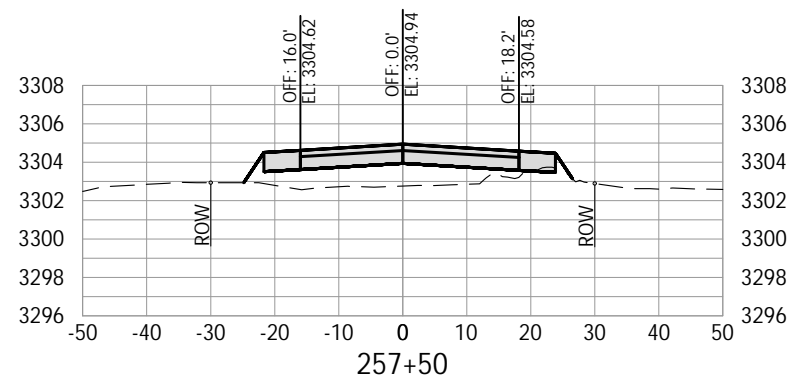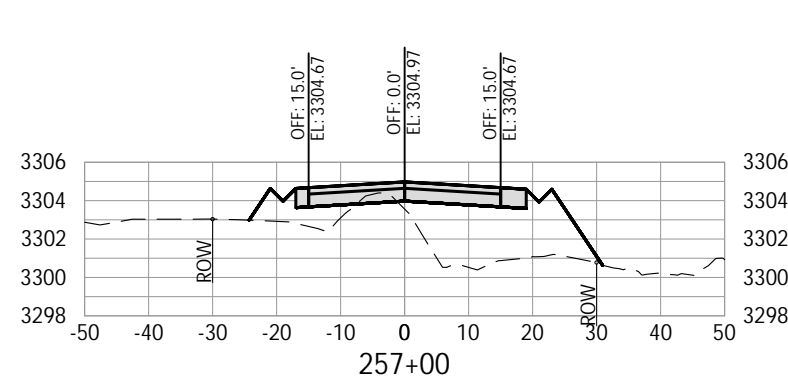

100% SUBMITTAL

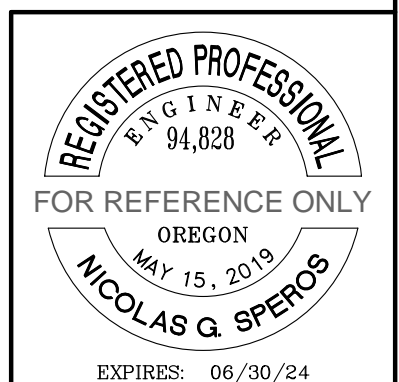










			DESIGNED:	HHPR TEAM
			DRAWN:	MD
			CHECKED:	NS
DATE	NO.	DESCRIPTION	DATE:	10.28.2022
R E V I S I O N S				

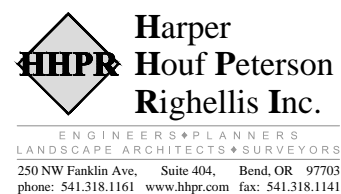

CROSS SECTIONS
HUNNELL ROAD: LOCO ROAD TO TUMALO ROAD PROJECT
DESCHUTES COUNTY, OREGON

SHEET NO.	X35
JOB NO.	DCO-01

P:\03-Bend\DCO (Deschutes County)\DCO-01 (Hunnell Road)\DCO01-DWG\Sheets\DCO-01_X Cross Sections.dwg

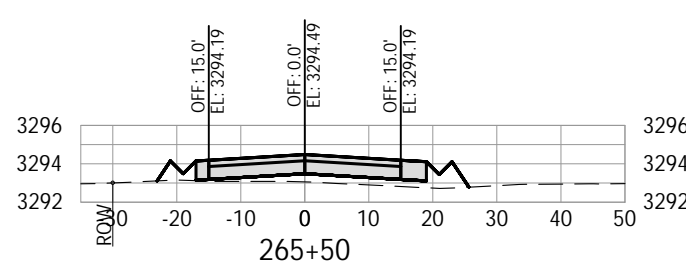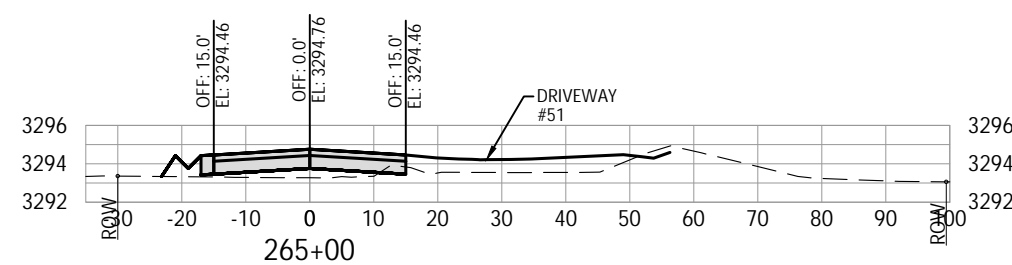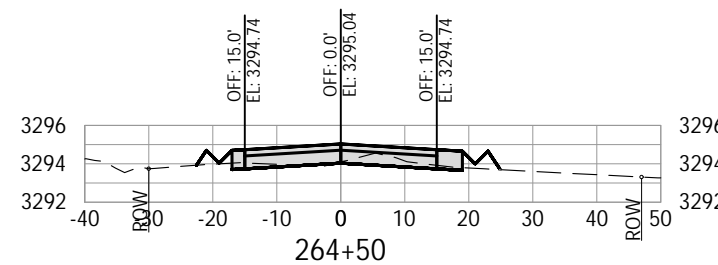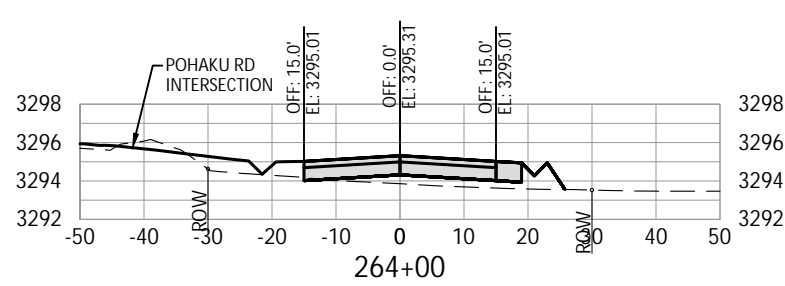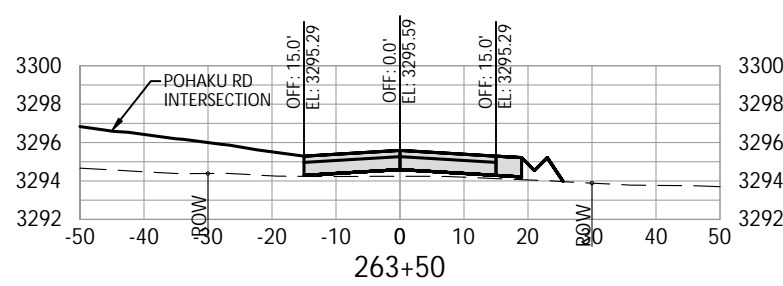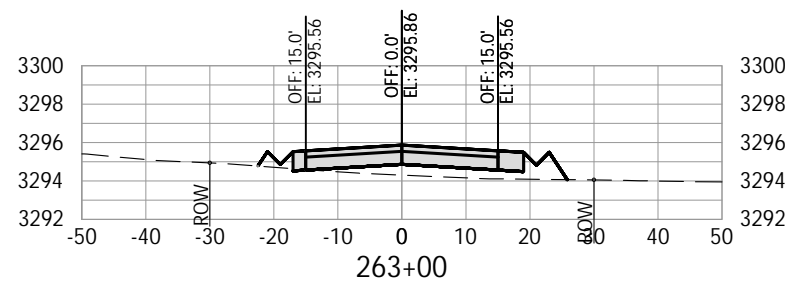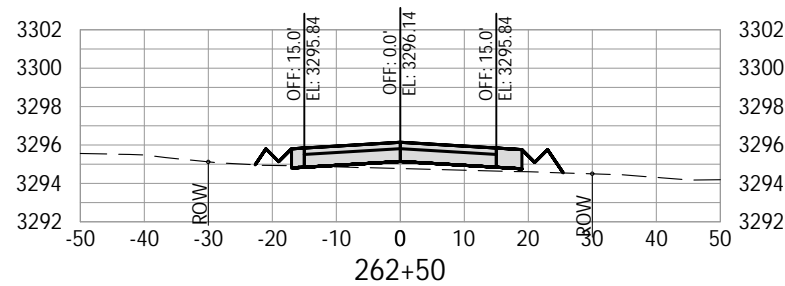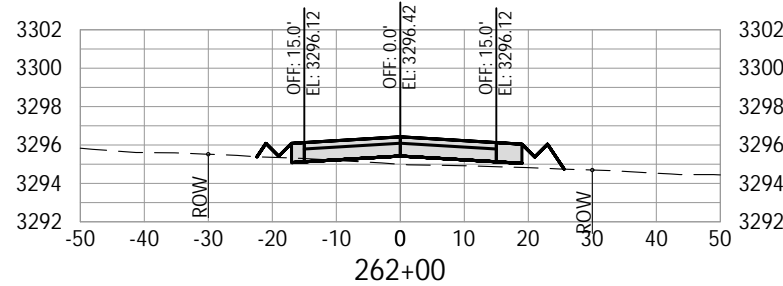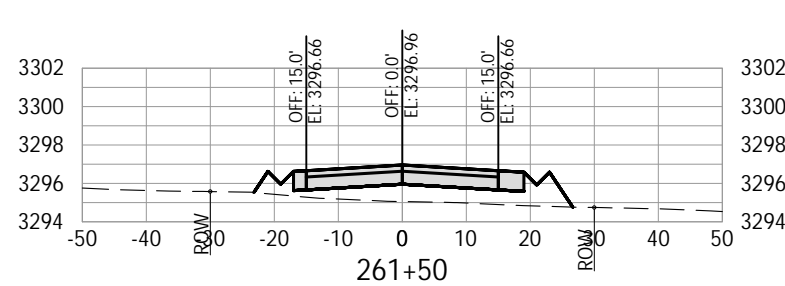

			DESIGNED:	HHPR TEAM
			DRAWN:	MD
			CHECKED:	NS
DATE	NO.	DESCRIPTION		
R E V I S I O N S			DATE:	10.28.2022










HHPR Harper Houf Peterson Righellis Inc.
ENGINEERS * PLANNERS
LANDSCAPE ARCHITECTS * SURVEYORS
250 NW Franklin Ave., Suite 404, Bend, OR 97703
phone: 541.318.1161 www.hhpr.com fax: 541.318.1141

CROSS SECTIONS
HUNNELL ROAD: LOCO ROAD TO TUMALO ROAD PROJECT
DESCHUTES COUNTY, OREGON

REGISTERED PROFESSIONAL
ENGINEER
94,828
FOR REFERENCE ONLY
OREGON
MAY 15, 2019
NICOLAS G. SPEROS
EXPIRES: 06/30/24


SHEET NO.
X36
JOB NO.
DCO-01

100% SUBMITTAL

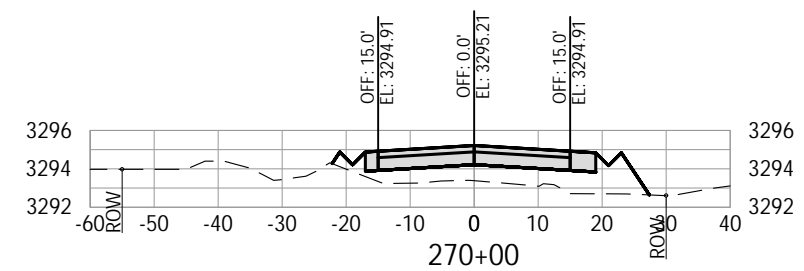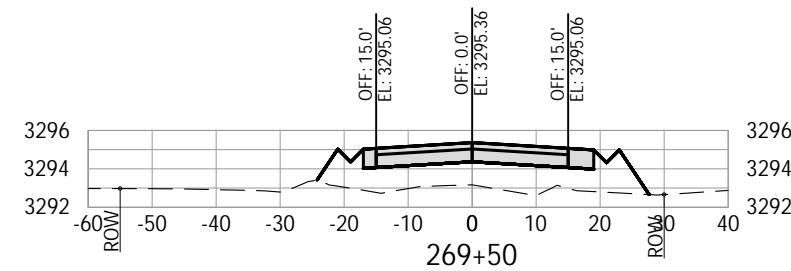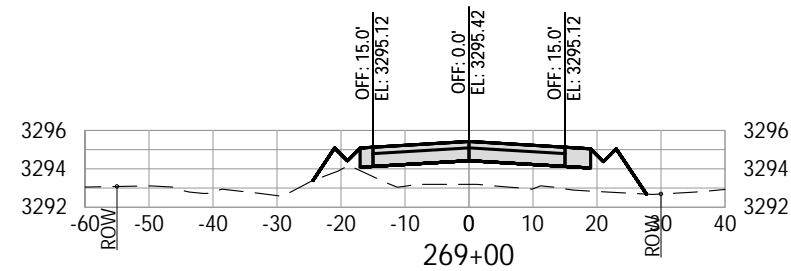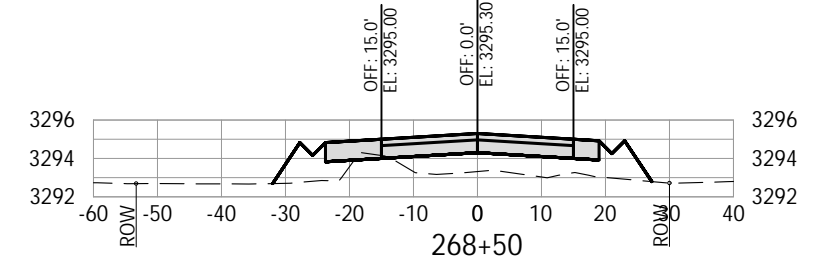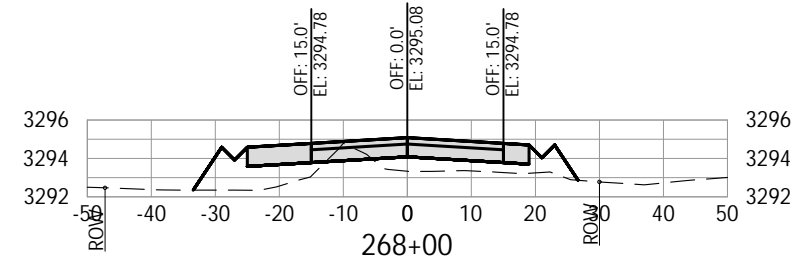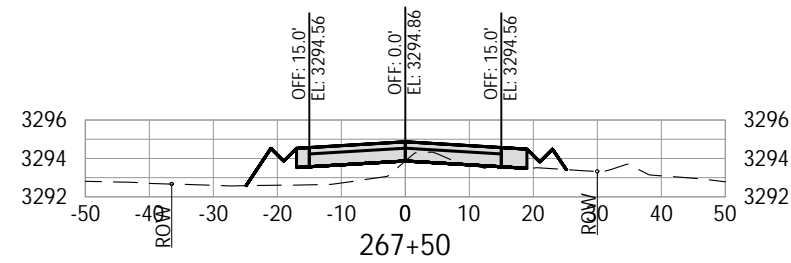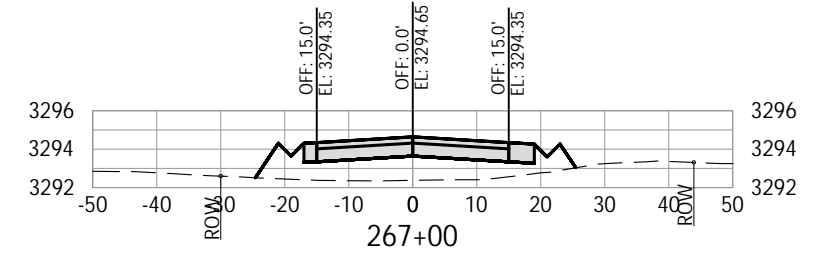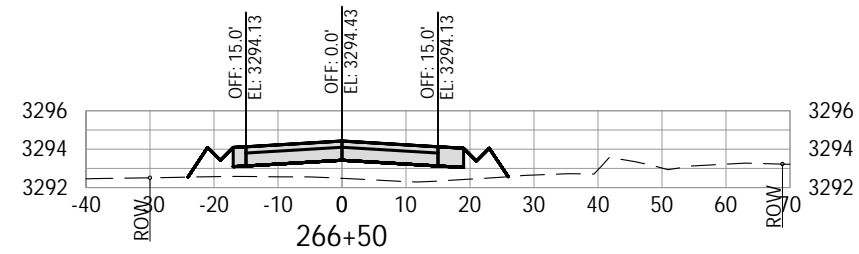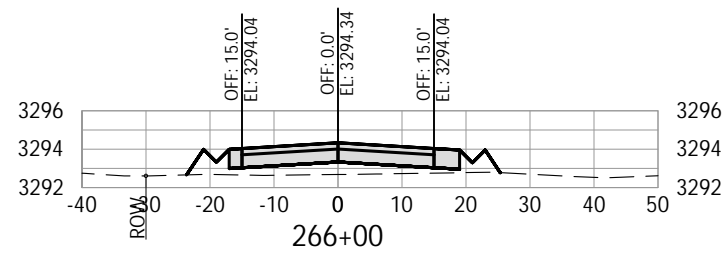

			DESIGNED:	HHPR TEAM
			DRAWN:	MD
			CHECKED:	NS
DATE	NO.	DESCRIPTION	DATE:	10.28.2022
R E V I S I O N S				



 **Harper
Houf Peterson
Righellis Inc.**

ENGINEERS • PLANNERS
LANDSCAPE ARCHITECTS • SURVEYORS

250 NW Fanklin Ave., Suite 404, Bend, OR 97703
phone: 541.318.1161 www.hhpr.com fax: 541.318.1141

100% SUBMITTAL

CROSS SECTIONS
HUNNELL ROAD: LOCO ROAD TO TUMALO ROAD PROJECT
DESCHUTES COUNTY, OREGON



SHEET NO.

X37

JOB NO.

DC0-01

P:\03-Bend\DCO (Deschutes County)\DCO-01 (Hunnell Road)\DCO01-DWG\SS\Sheets\ DCO-01_X Cross Sections.dwg












DATE	NO.	DESCRIPTION
R E V I S I O N S		

DESIGNED:	HHPR TEAM
DRAWN:	MD
CHECKED:	NS
DATE:	10.28.2022




Harper
Houf Peterson
Righellis Inc.

ENGINEERS*PLANNERS
LANDSCAPE ARCHITECTS*SURVEYORS
250 NW Fanklin Ave, Suite 404, Bend, OR 97703
phone: 541.318.1161 www.hhpr.com fax: 541.318.1141

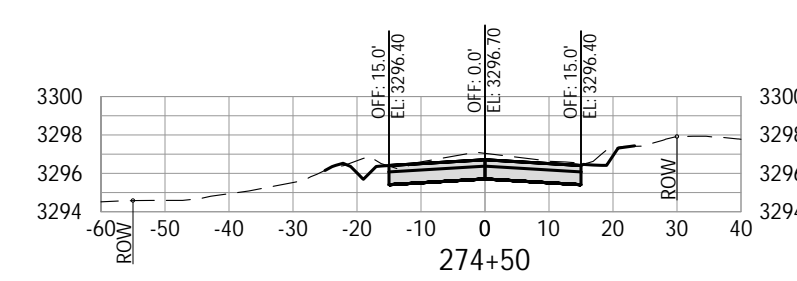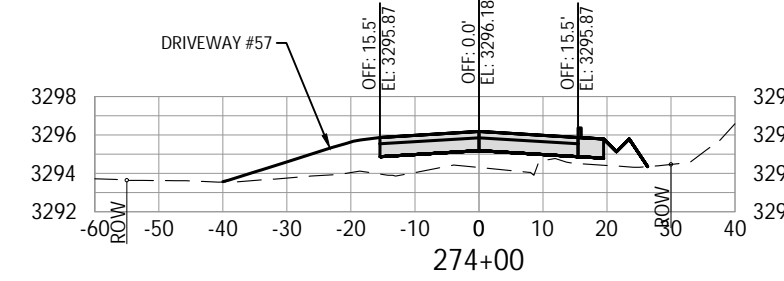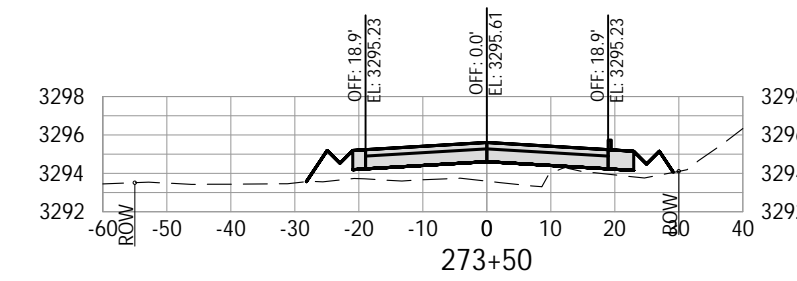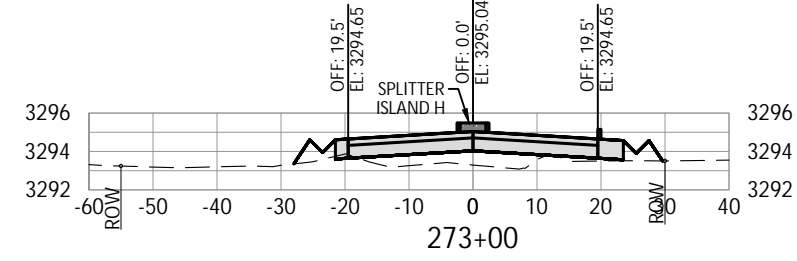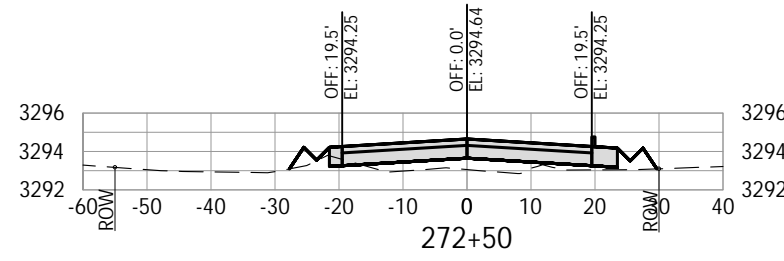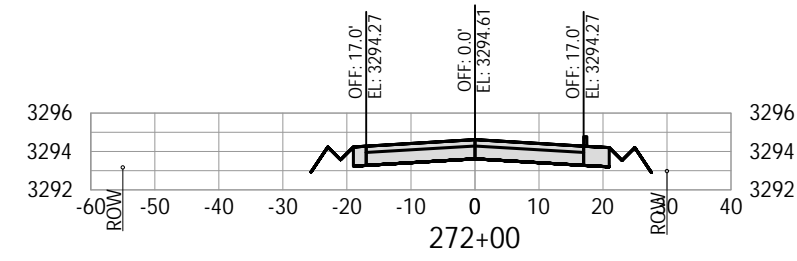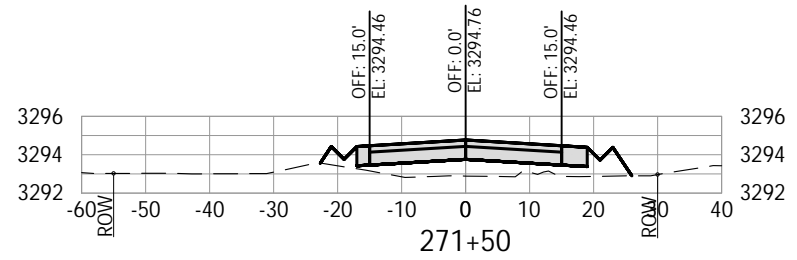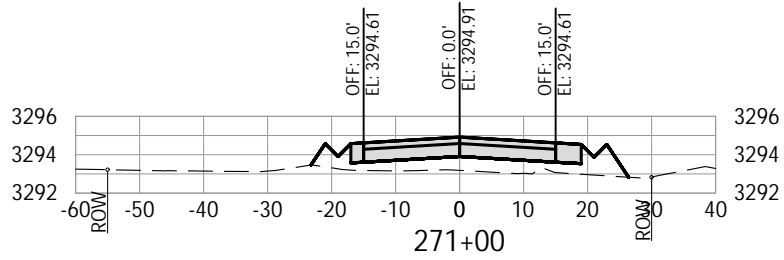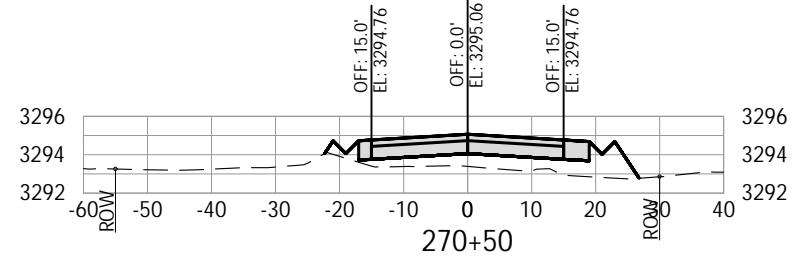

100% SUBMITTAL










CROSS SECTIONS
HUNNELL ROAD: LOCO ROAD TO TUMALO ROAD PROJECT
DESCHUTES COUNTY, OREGON

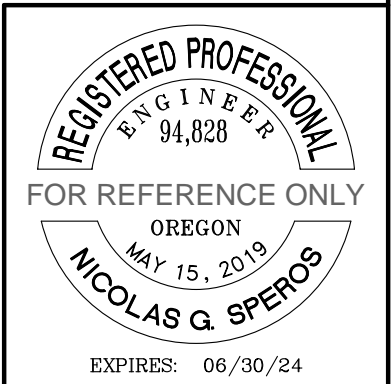

REGISTERED PROFESSIONAL
ENGINEER
94,828
FOR REFERENCE ONLY
OREGON
MAY 15, 2019
NICOLAS G. SPEROS
EXPIRES: 06/30/24

SHEET NO.	X38
JOB NO.	DCO-01

P:\03-Bend\DCO (Deschutes County)\DCO-01 (Hunnell Road)\DCO01-DWG\SS\Sheets\ DCO-01_X Cross Sections.dwg

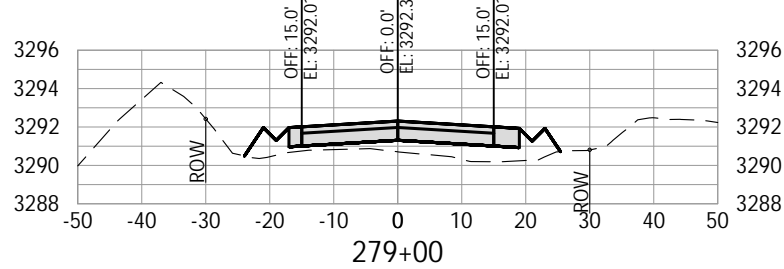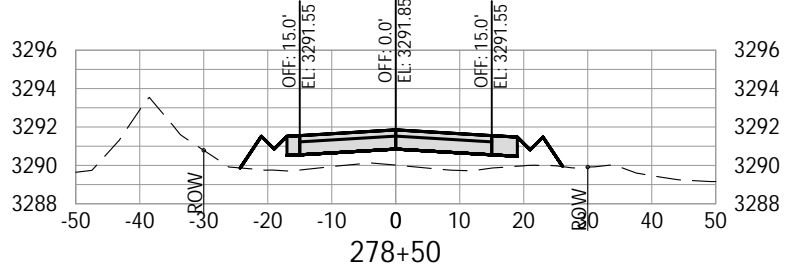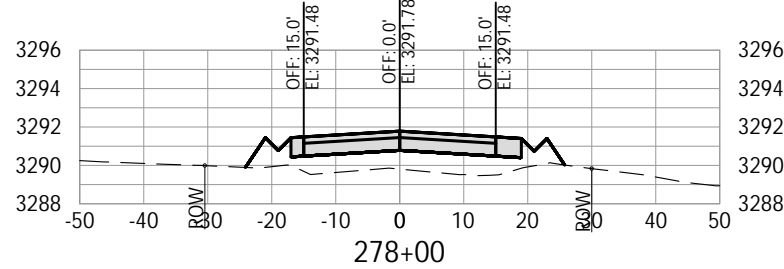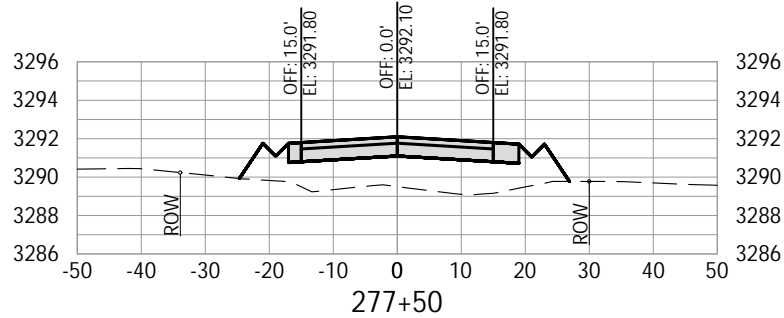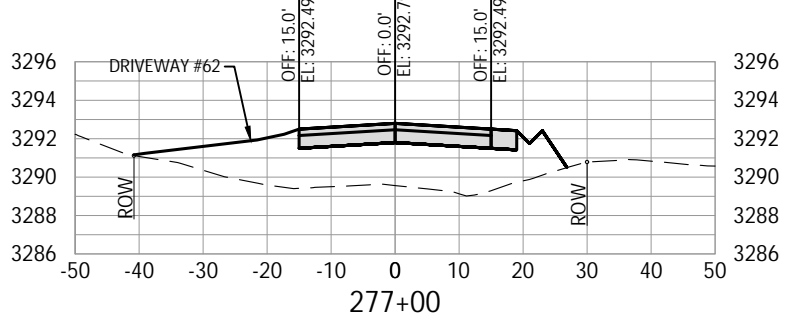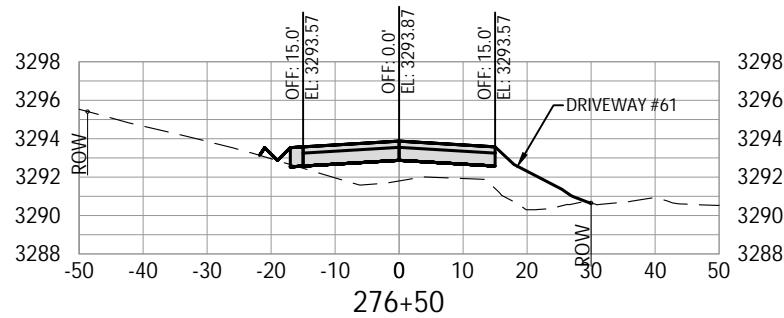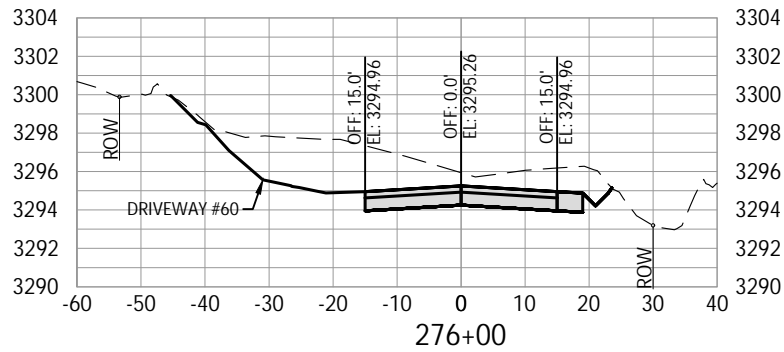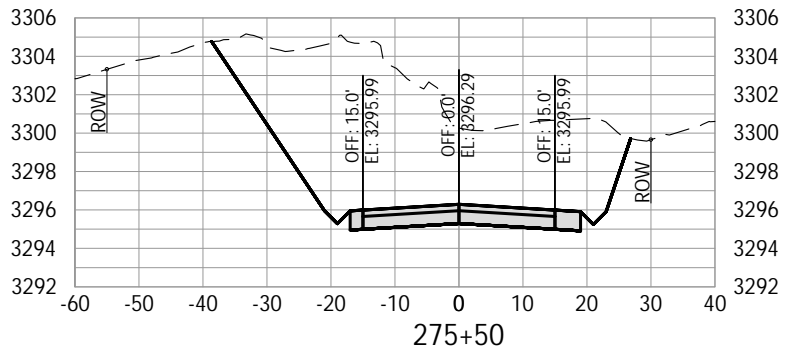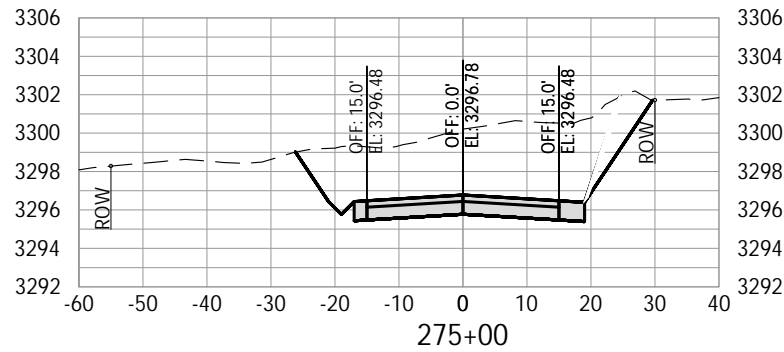

DATE	NO.	DESCRIPTION
R E V I S I O N S		

DESIGNED:	HHPR TEAM
DRAWN:	MD
CHECKED:	NS
DATE:	10.28.2022










HHPR Harper Houf Peterson Righellis Inc.
ENGINEERS • PLANNERS
LANDSCAPE ARCHITECTS • SURVEYORS
250 NW Franklin Ave., Suite 404, Bend, OR 97703
phone: 541.318.1161 www.hhpr.com fax: 541.318.1141

CROSS SECTIONS
HUNNELL ROAD: LOCO ROAD TO TUMALO ROAD PROJECT
DESCHUTES COUNTY, OREGON

REGISTERED PROFESSIONAL
ENGINEER
94,828
FOR REFERENCE ONLY
OREGON
MAY 15, 2019
NICOLAS G. SPEROS
EXPIRES: 06/30/24

SHEET NO.	X39
JOB NO.	DCO-01

P:\03-Bend\DCO (Deschutes County)\DCO-01 (Hunnell Road)\DCO01-DWG\SS\Sheets\ DCO-01_X Cross Sections.dwg

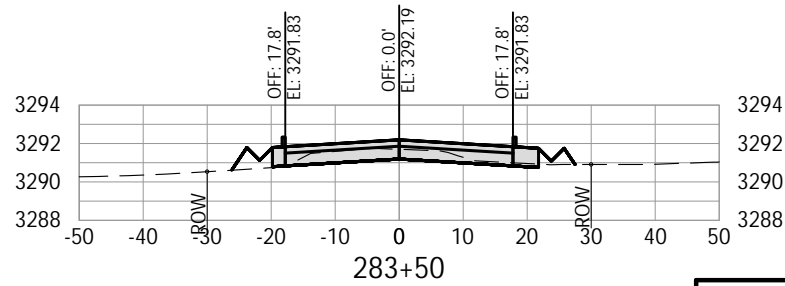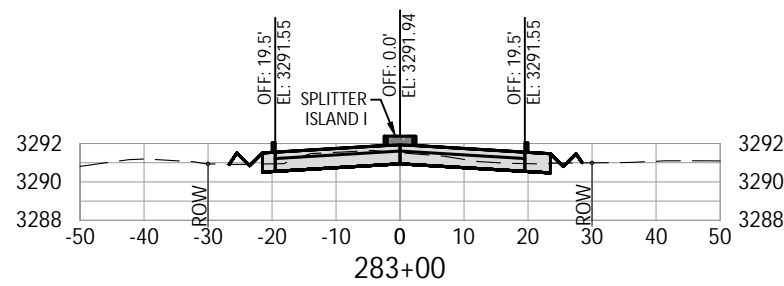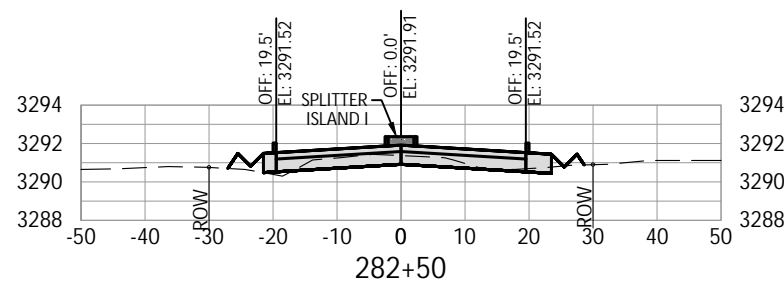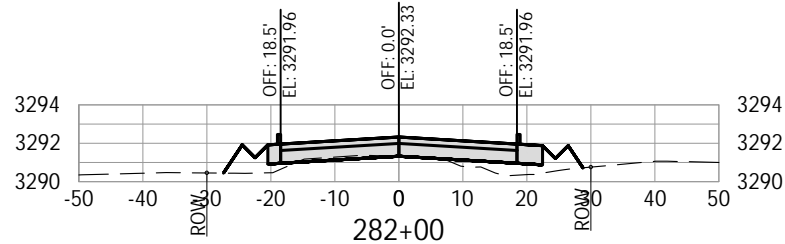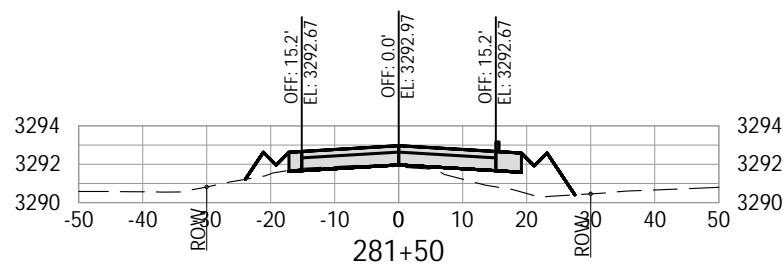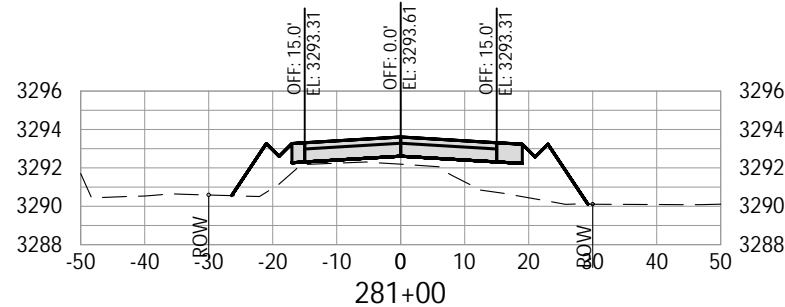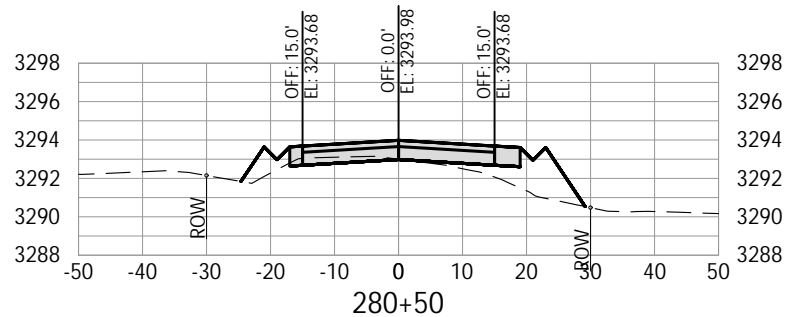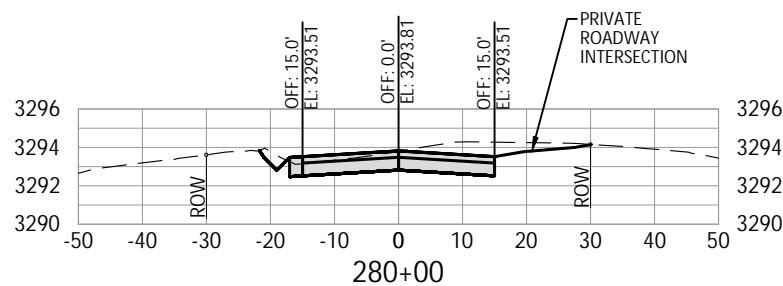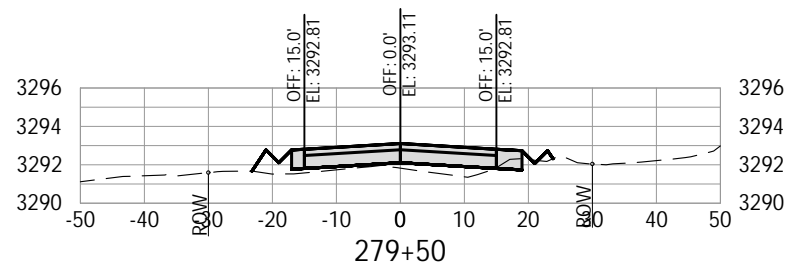

100% SUBMITTAL












			DESIGNED:	HHPR TEAM
			DRAWN:	MD
			CHECKED:	NS
DATE	NO.	DESCRIPTION		
R E V I S I O N S			DATE:	10.28.2022

HHPR **Harper Houf Peterson Righellis Inc.**
ENGINEERS • PLANNERS
LANDSCAPE ARCHITECTS • SURVEYORS
250 NW Franklin Ave., Suite 404, Bend, OR 97703
phone: 541.318.1161 www.hhpr.com fax: 541.318.1141



CROSS SECTIONS
HUNNELL ROAD: LOCO ROAD TO TUMALO ROAD PROJECT
DESCHUTES COUNTY, OREGON

SHEET NO.
X40
JOB NO.
DCO-01

P:\03-Bend\DCO (Deschutes County)\DCO-01 (Hunnell Road)\DCO01-DWG\SS\Sheets\ DCO-01_X Cross Sections.dwg

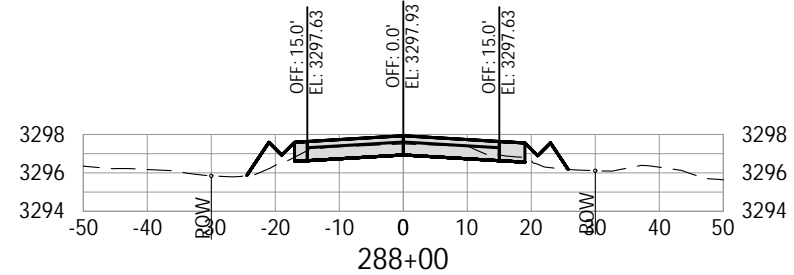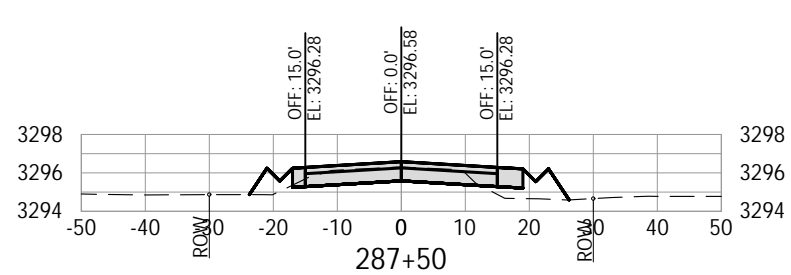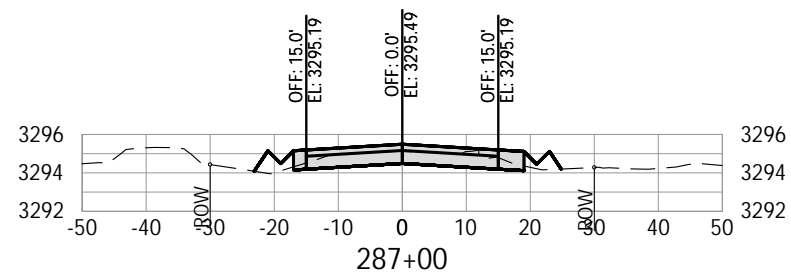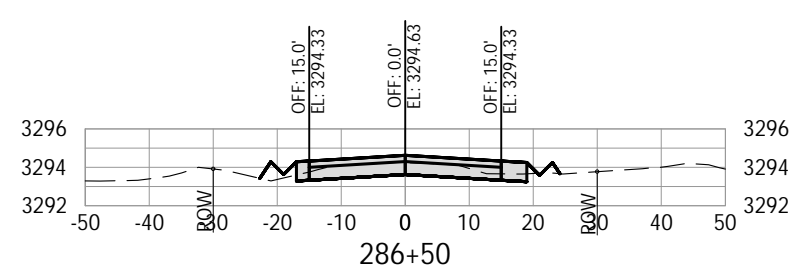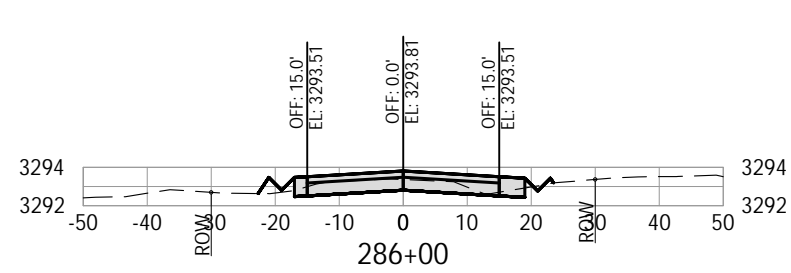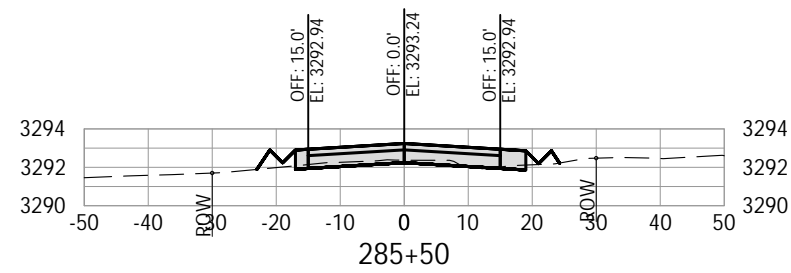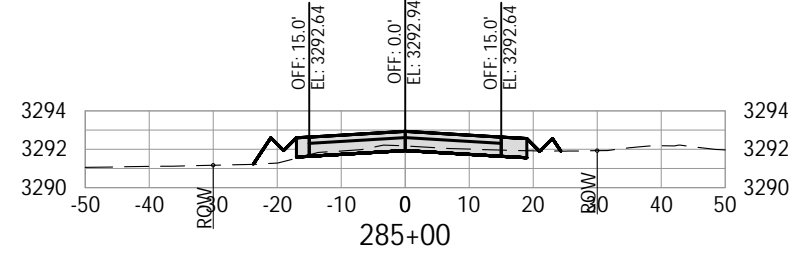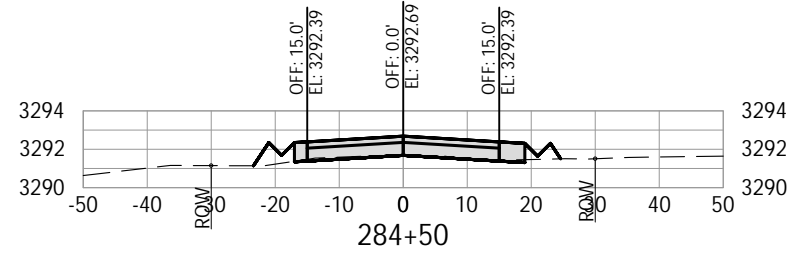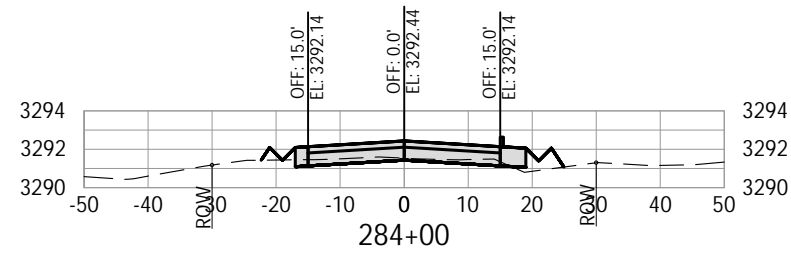

100% SUBMITTAL

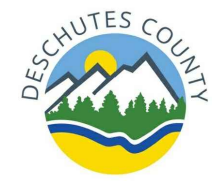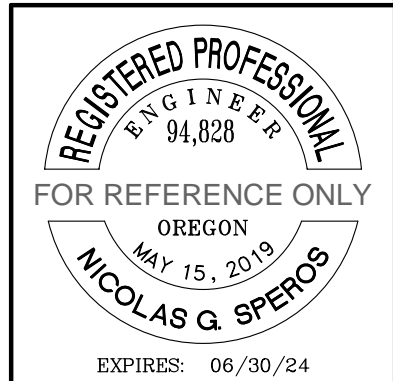

			DESIGNED:	HHPR TEAM
			DRAWN:	MD
			CHECKED:	NS
DATE	NO.	DESCRIPTION		
R E V I S I O N S			DATE:	10.28.2022









**Harper
Houf Peterson
Righellis Inc.**
ENGINEERS • PLANNERS
LANDSCAPE ARCHITECTS • SURVEYORS
250 NW Franklin Ave, Suite 404, Bend, OR 97703
phone: 541.318.1161 www.hhpr.com fax: 541.318.1141

CROSS SECTIONS
HUNNELL ROAD: LOCO ROAD TO TUMALO ROAD PROJECT
DESCHUTES COUNTY, OREGON

SHEET NO.	X41
JOB NO.	DCO-01

P:\03-Bend\DCO (Deschutes County)\DCO-01 (Hunnell Road)\DCO01-DWG\SS\Sheets\ DCO-01_X Cross Sections.dwg

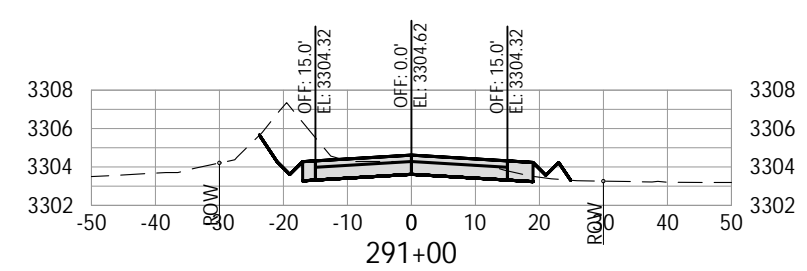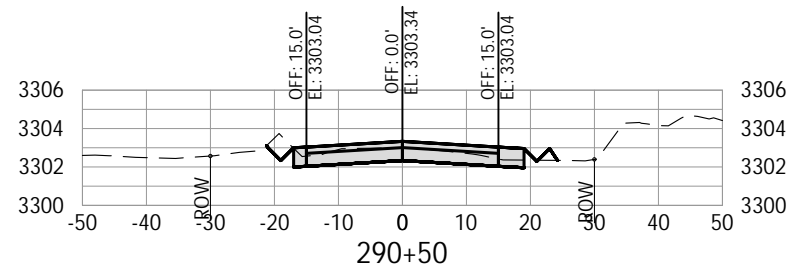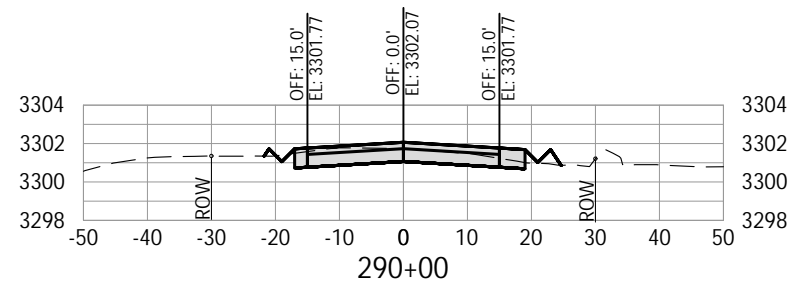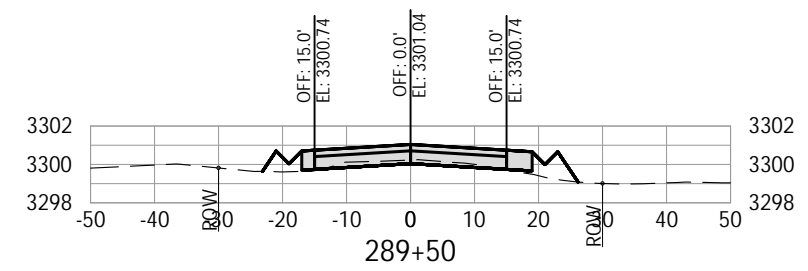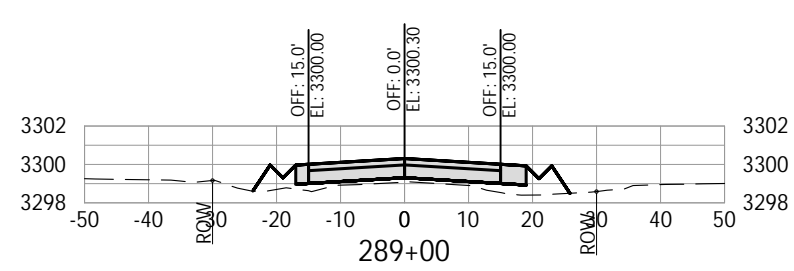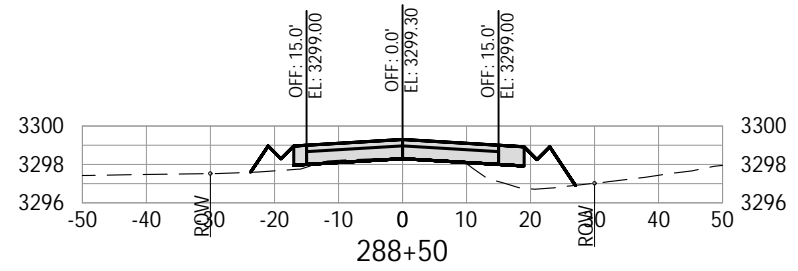

100% SUBMITTAL



			DESIGNED:	HHPR TEAM
			DRAWN:	MD
			CHECKED:	NS
DATE	NO.	DESCRIPTION		
R E V I S I O N S				
			DATE:	10.28.2022



Harper
Houf Peterson
Righellis Inc.
ENGINEERS • PLANNERS
LANDSCAPE ARCHITECTS • SURVEYORS
250 NW Franklin Ave., Suite 404, Bend, OR 97703
phone: 541.318.1161 www.hhpr.com fax: 541.318.1141

CROSS SECTIONS
HUNNELL ROAD: LOCO ROAD TO TUMALO ROAD PROJECT
DESCHUTES COUNTY, OREGON



SHEET NO.
X42
JOB NO.
DCO-01